

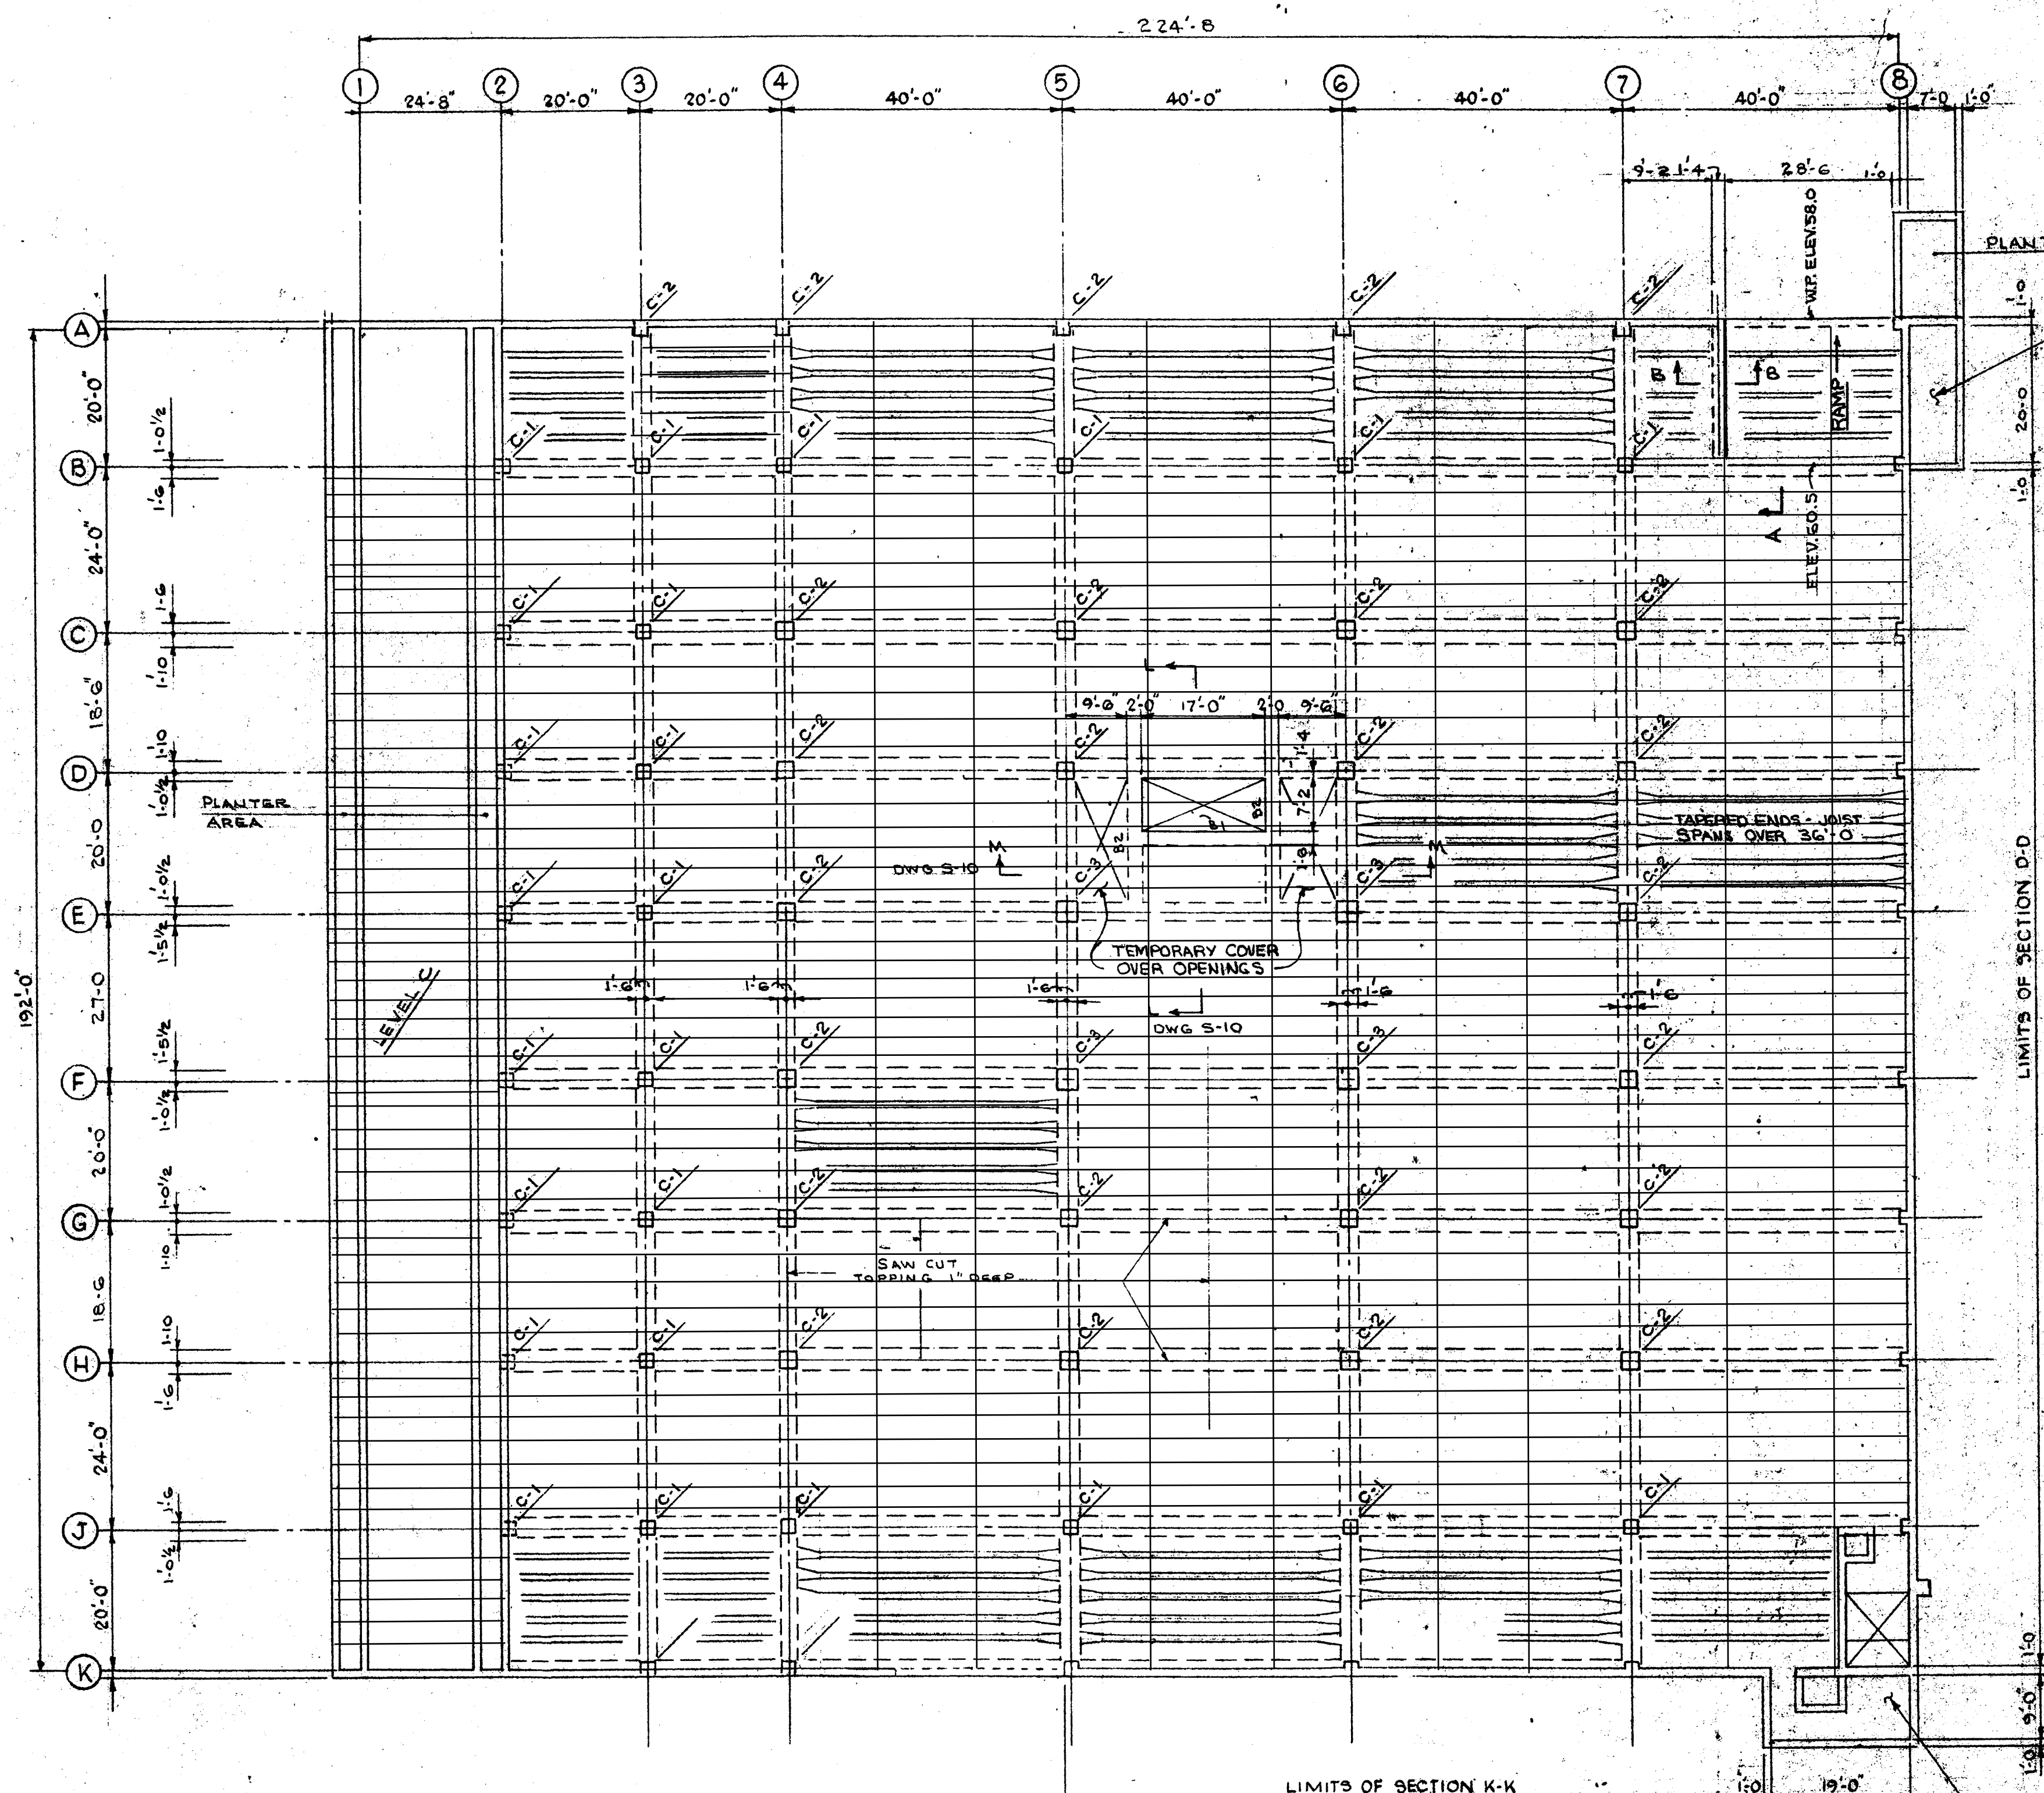
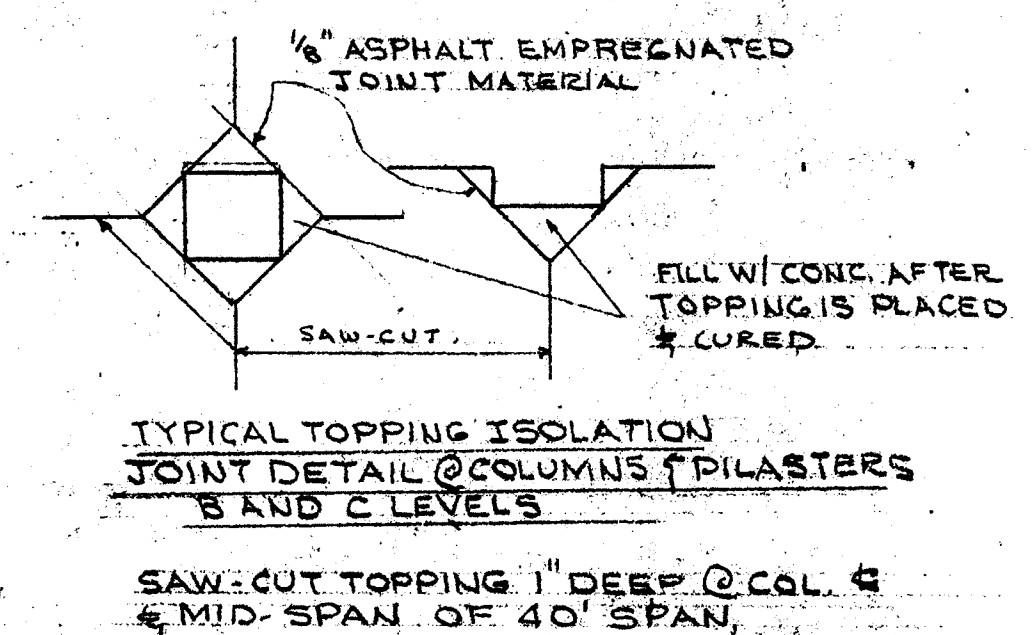
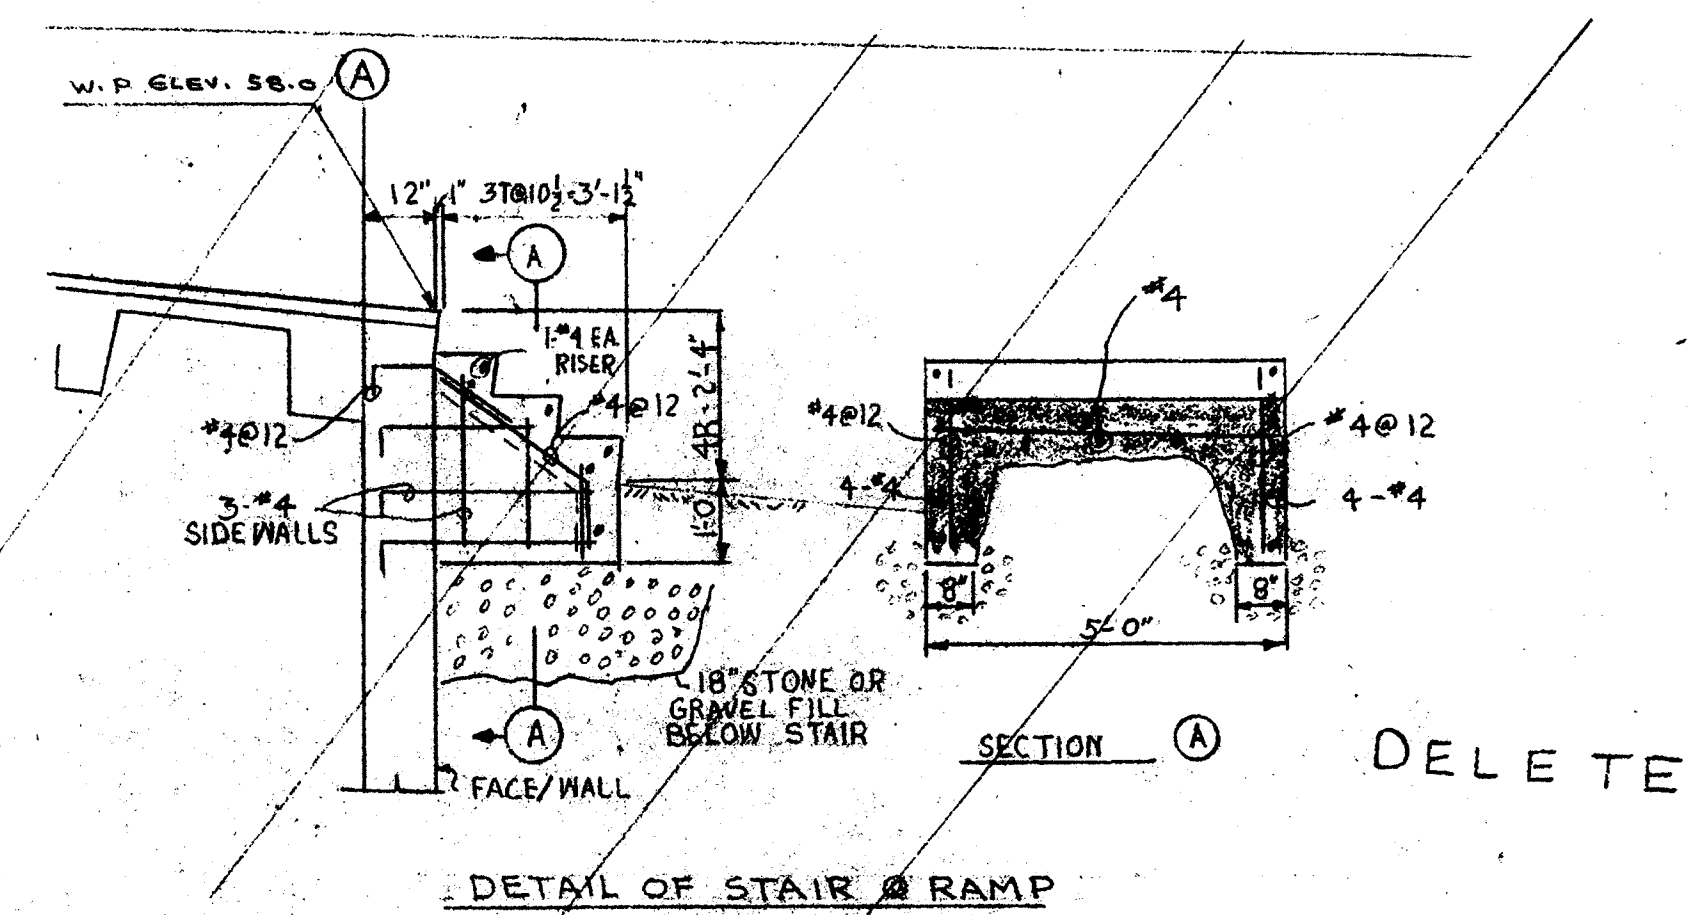


NOTE: ALL DIMENSIONS AND EXISTING CONDITIONS SHALL BE CHECKED AND VERIFIED BY THE CONTRACTOR AT THE SITE.

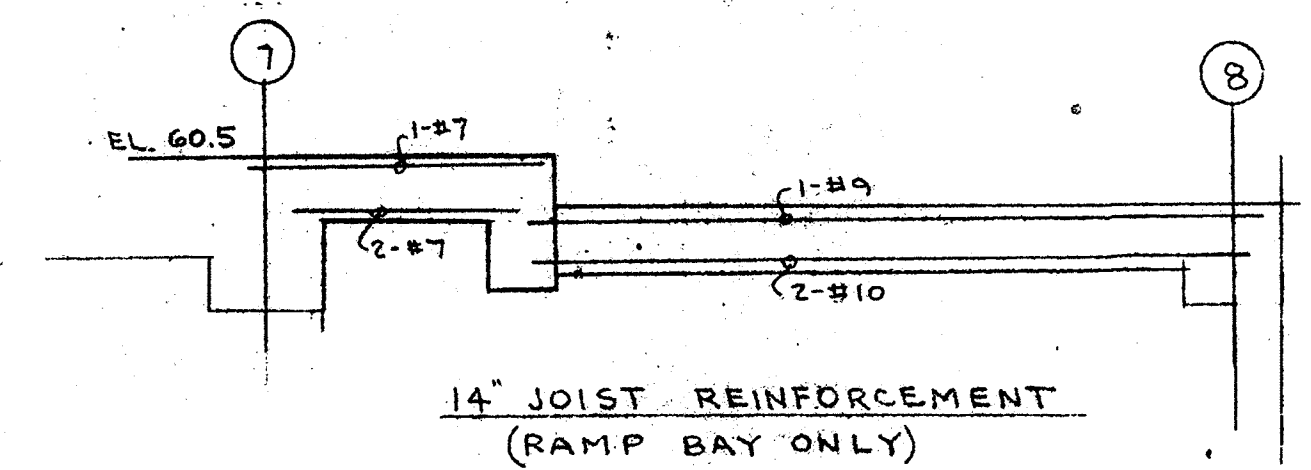


PLAN OF LEVEL "B"
 LL = 75 PSF
 SCALE = 1/16" = 1'-0"

SEE ENLARGED PLAN OF
 STAIRWELL MECH. SHAFT #1
 FOR DIM. & REIN.
 DWG. NO.

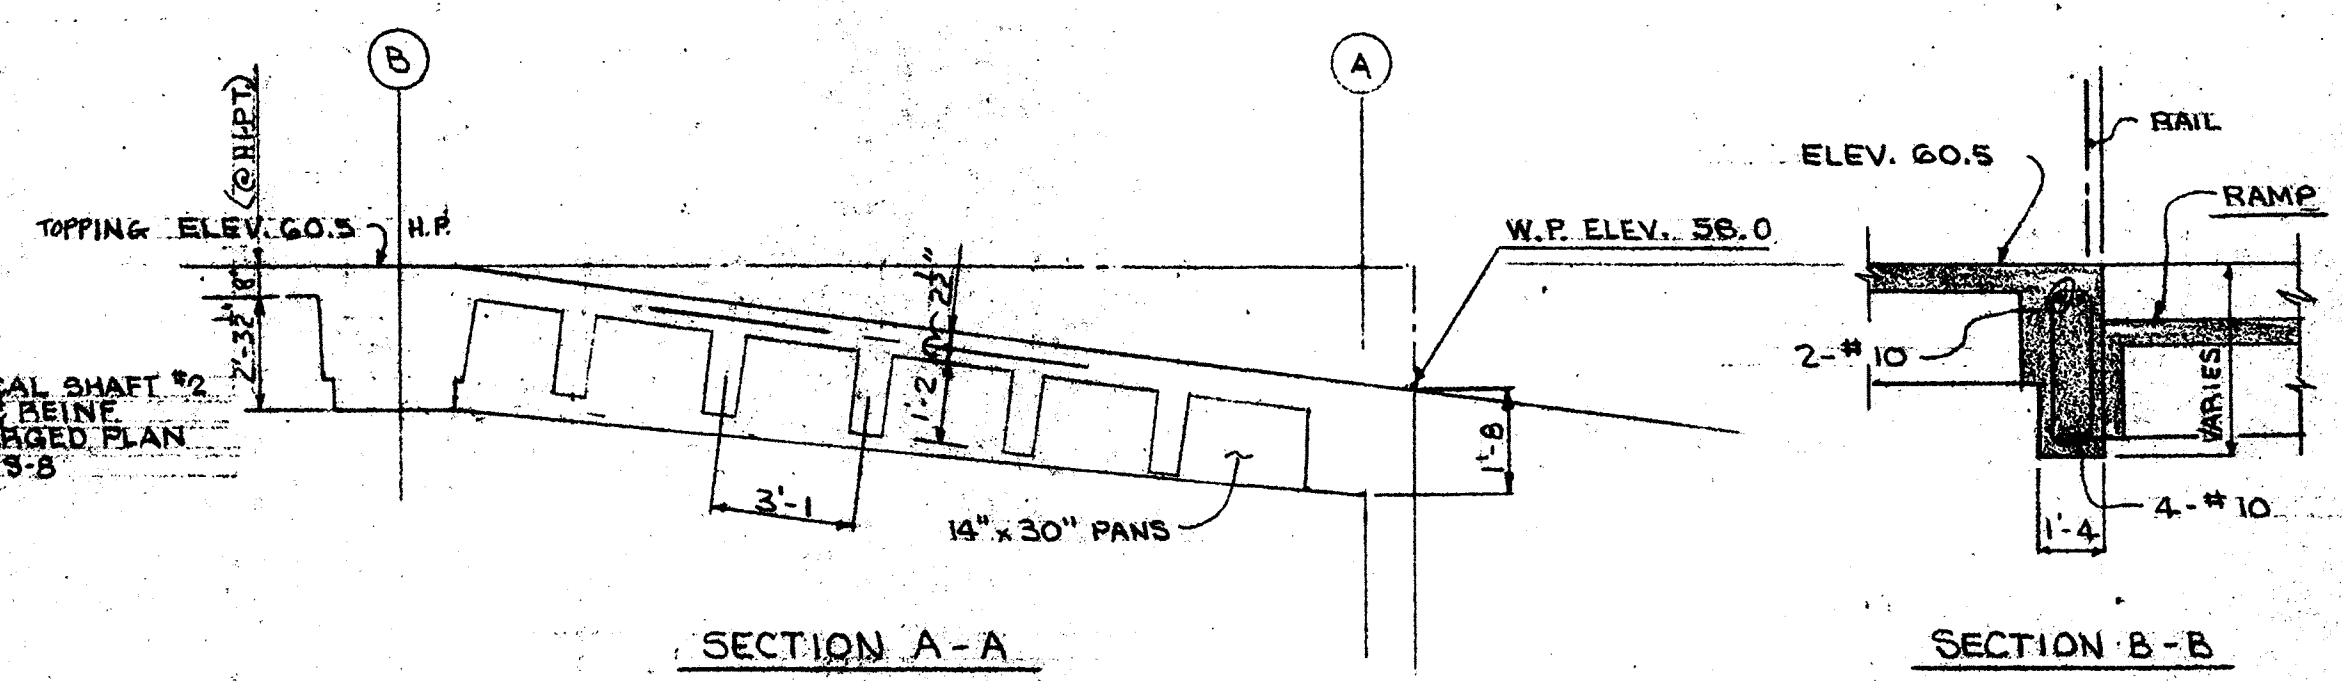


NOTE: ALL DIMENSIONS AND EXISTING
 CONDITIONS SHALL BE CHECKED AND
 VERIFIED BY THE CONTRACTOR AT THE SITE.

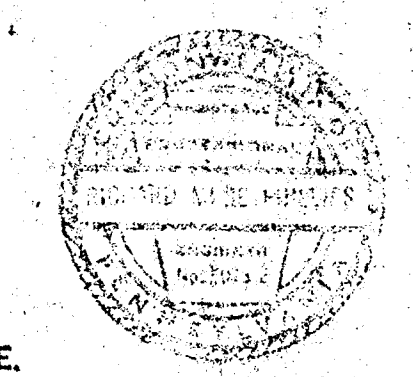

WASHINGTON COUNTY COURTHOUSE SQUARE
 PARKING GARAGE






J. JAMES FILLINGIM ARCHITECT

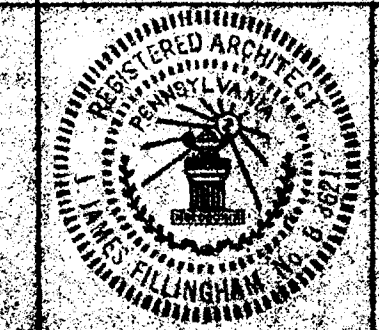

PLAN OF LEVEL B

DATE Oct. 31, 77
 REVISIONS

S 2

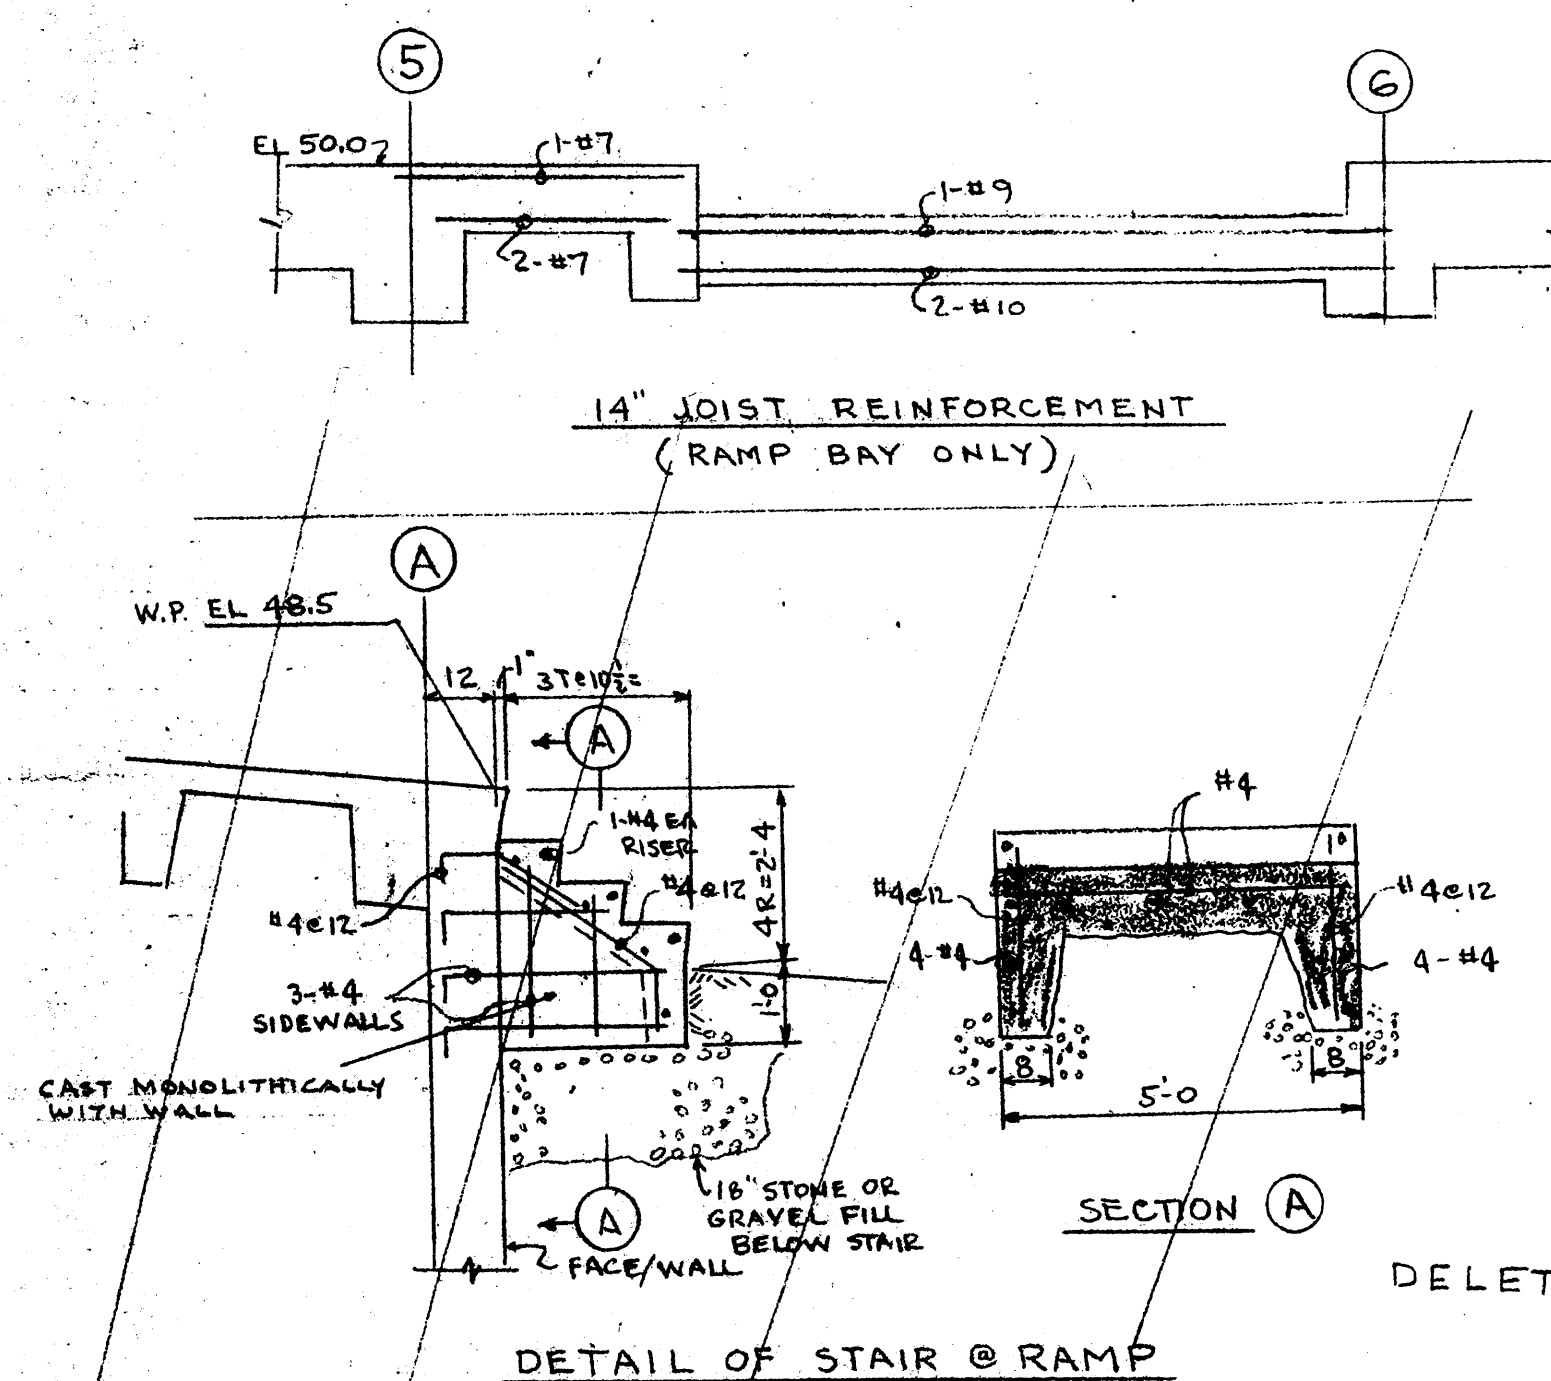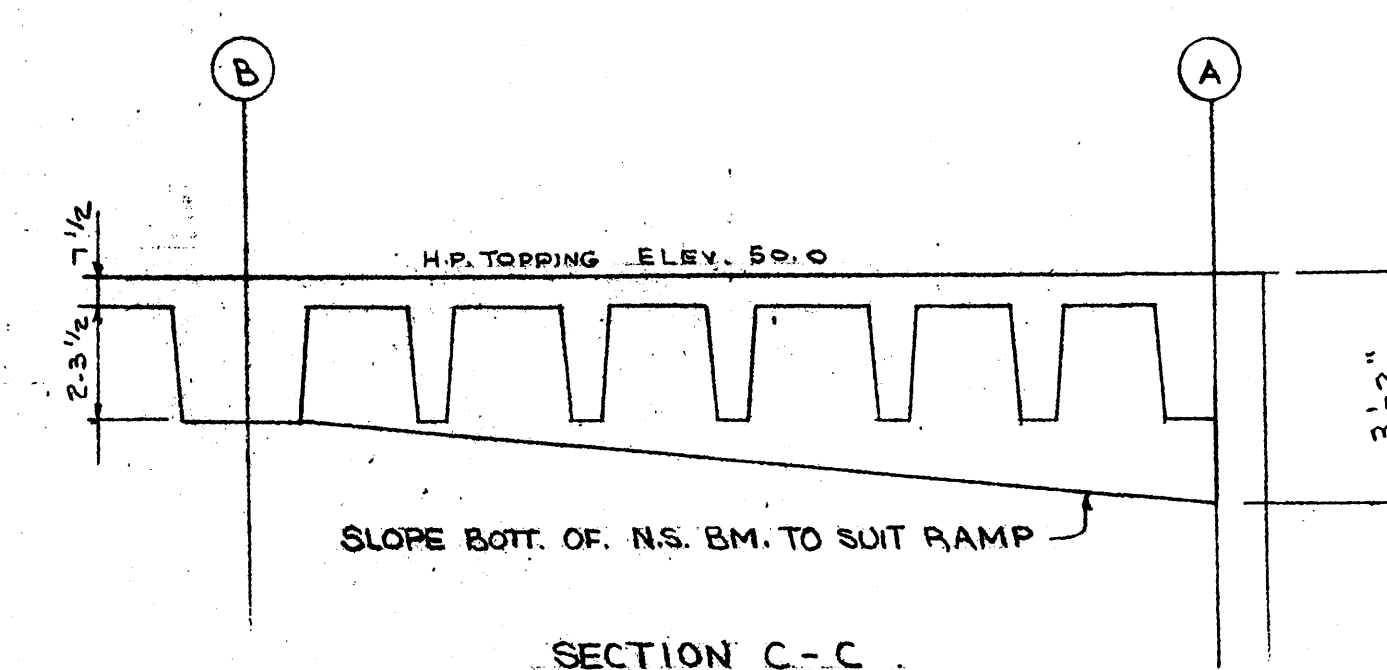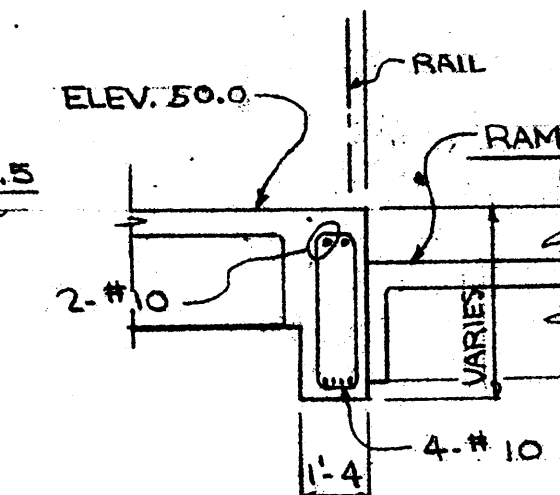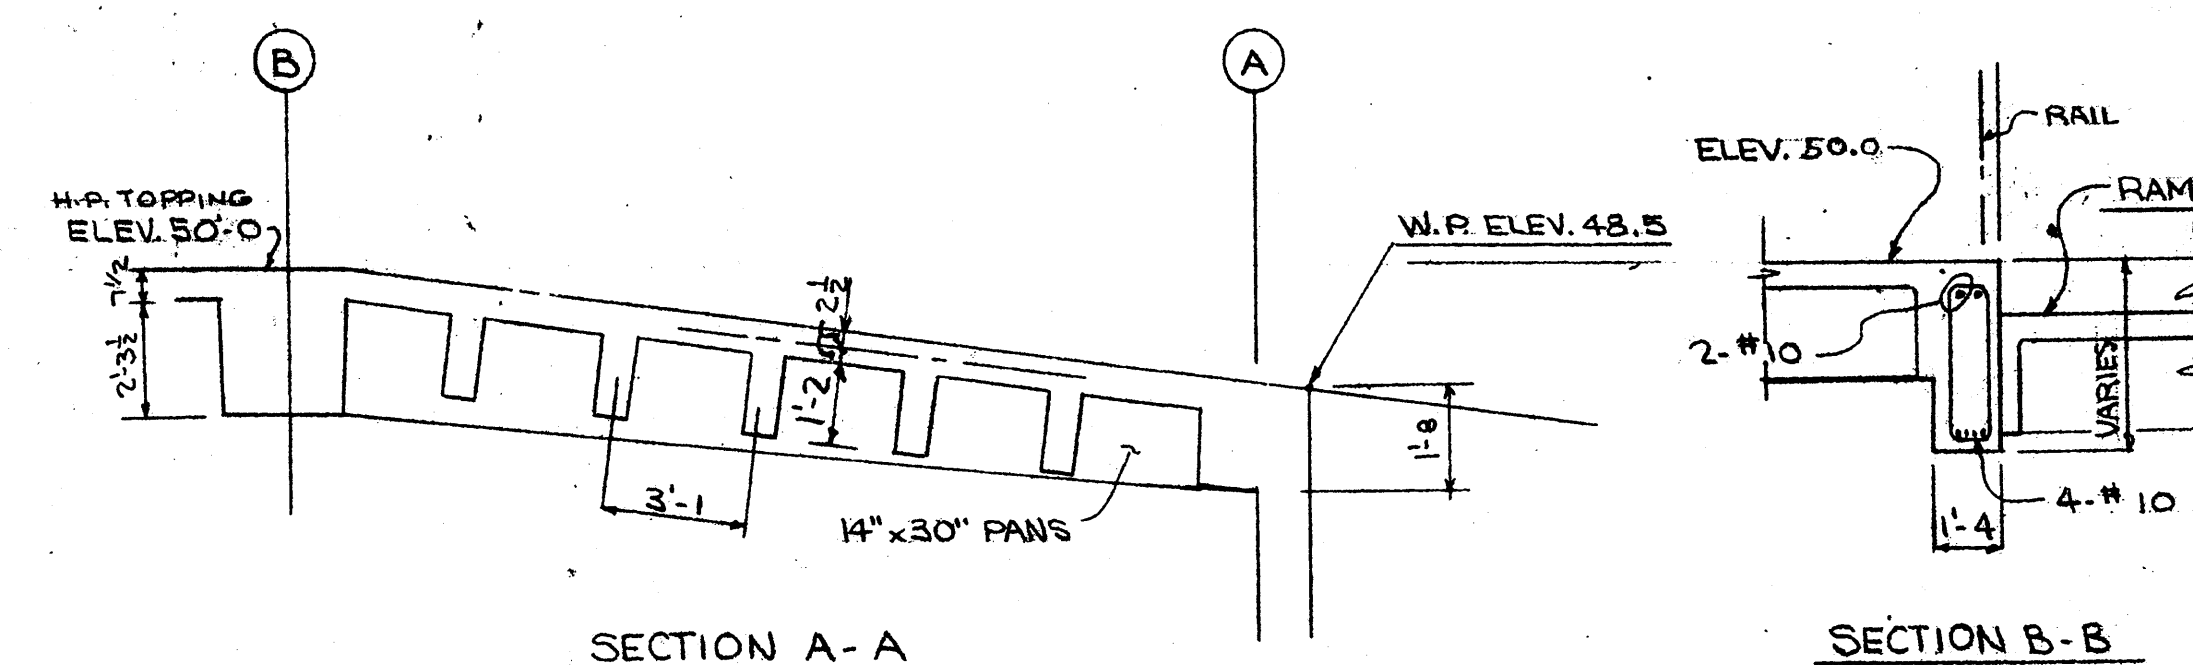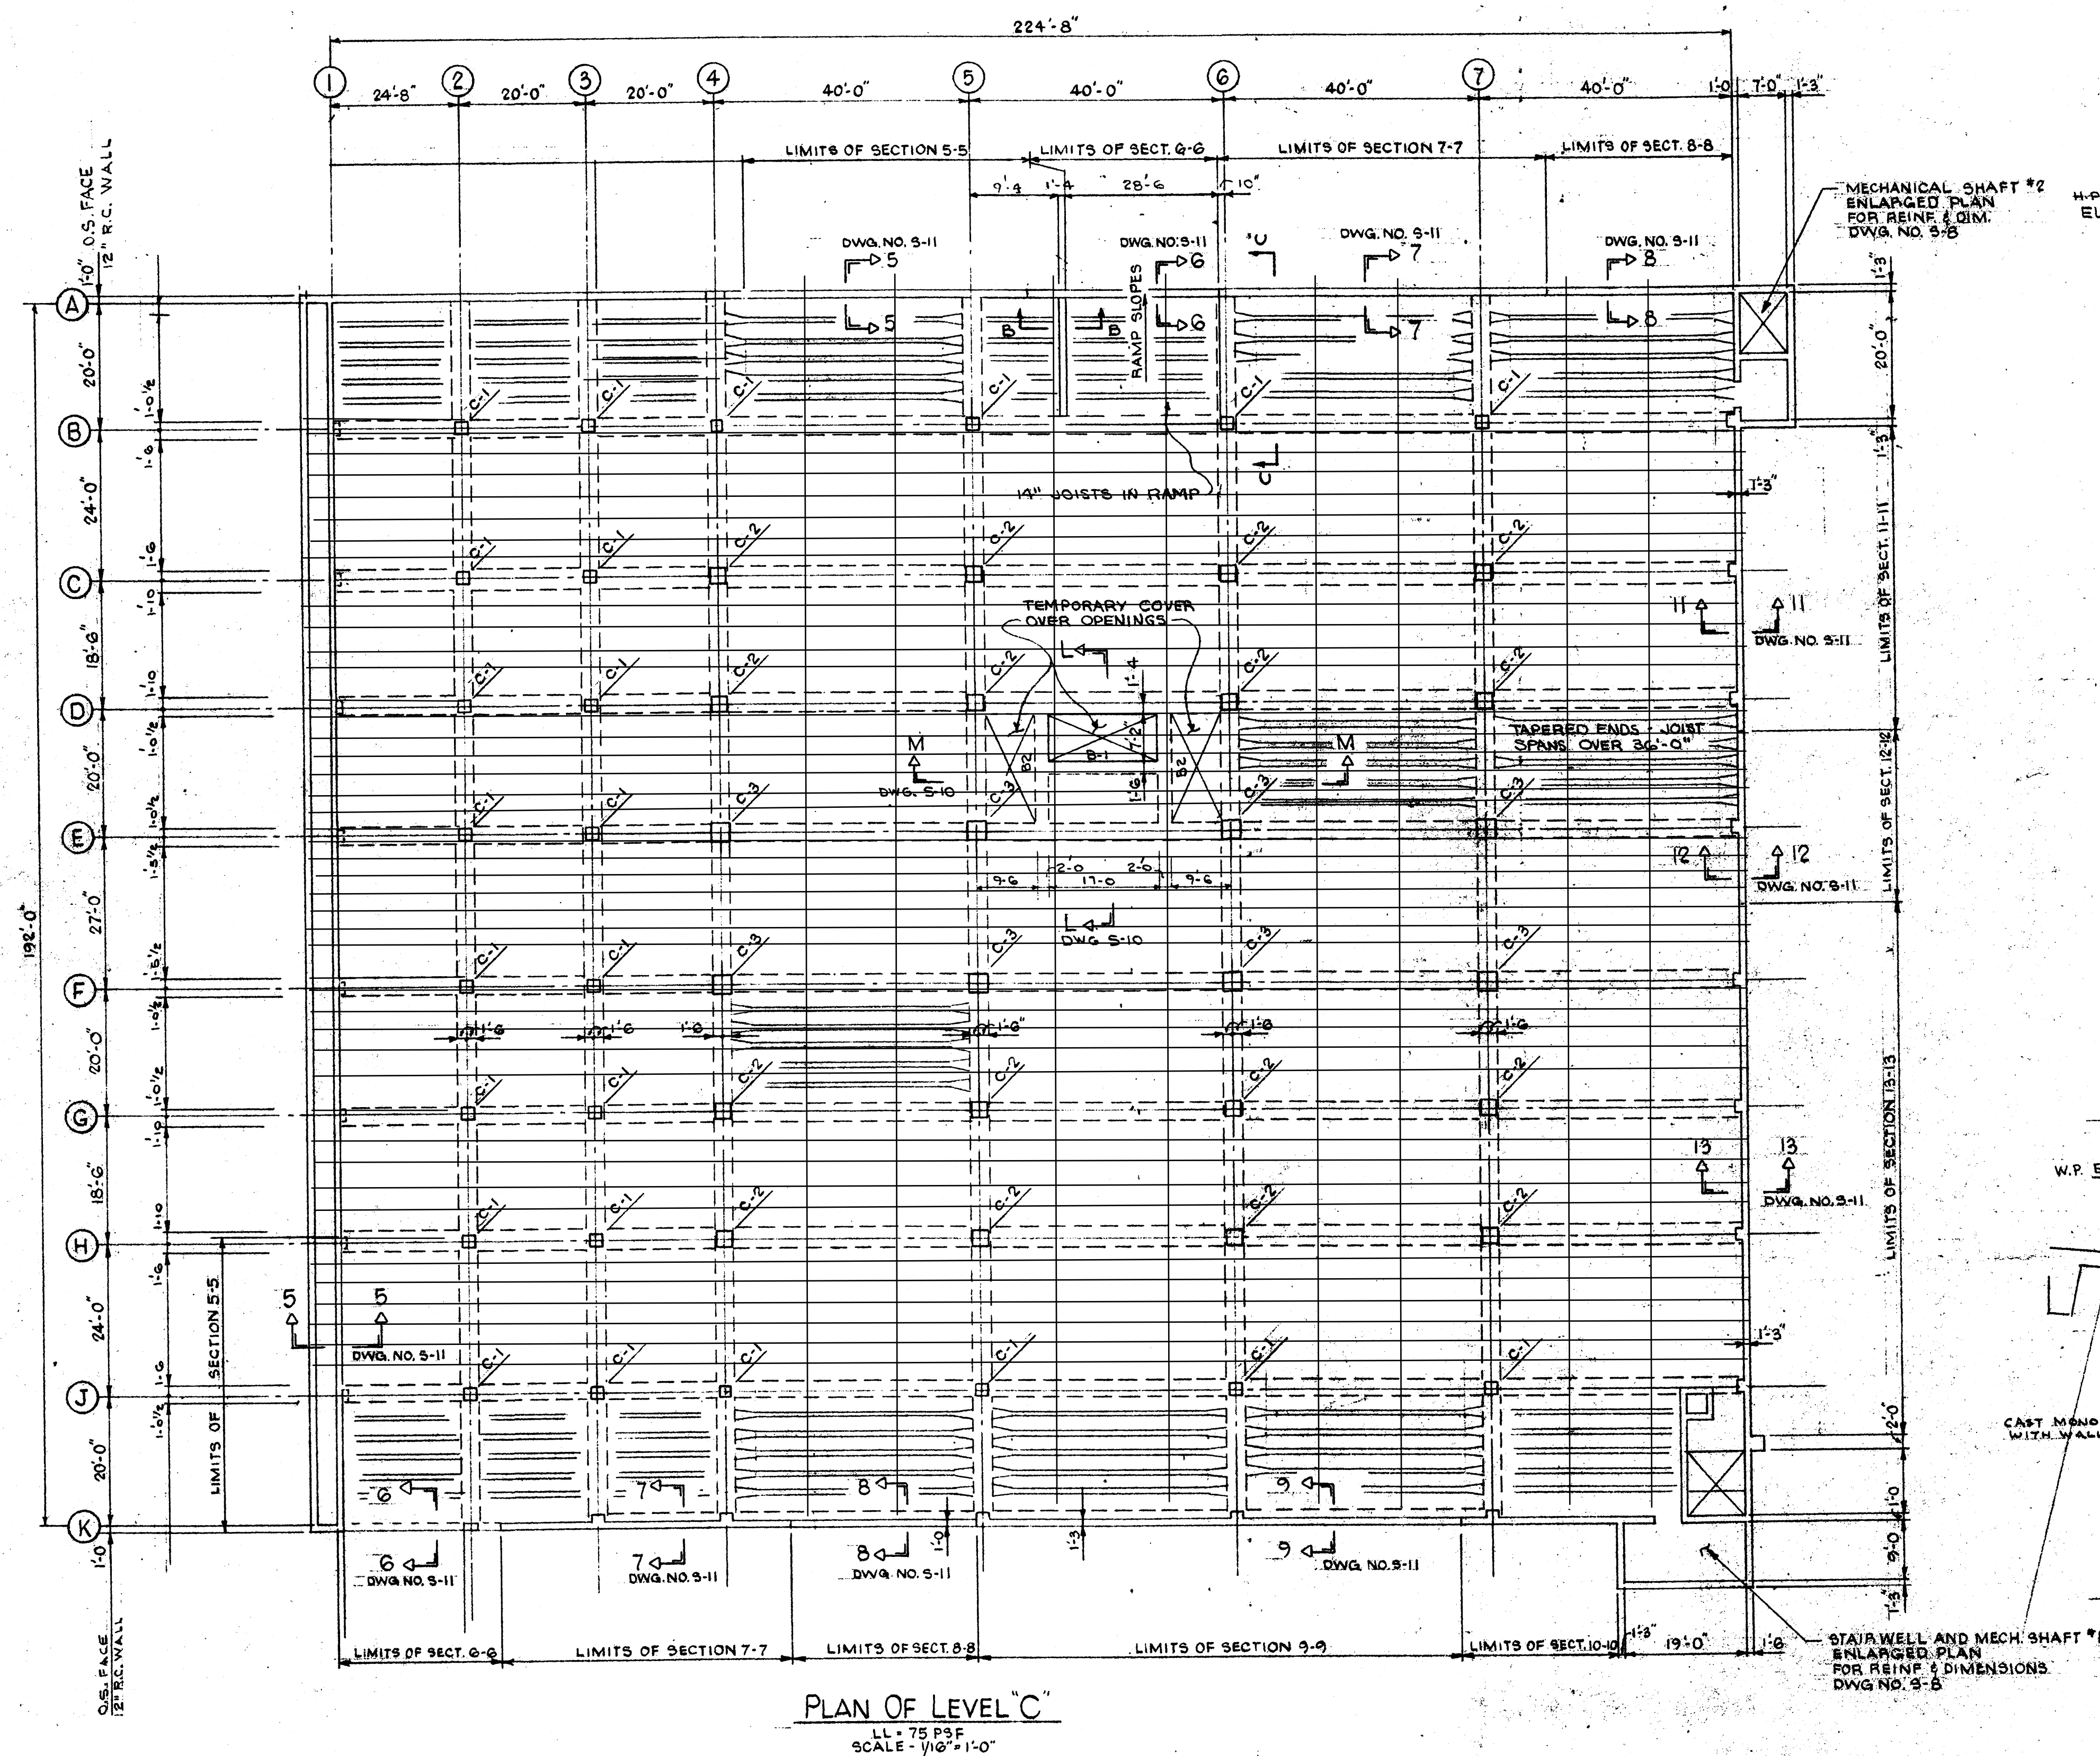

NOTE: INSTALL PIPE SLEEVES THROUGH FLOOR FOR 4" CONDUCTORS AT 'D' AND 'C' LEVELS. TYPICAL

NOTE: ALL DIMENSIONS AND EXISTING
CONDITIONS SHALL BE CHECKED AND
VERIFIED BY THE CONTRACTOR AT THE SITE.

WASHINGTON COUNTY COURTHOUSE SQUARE
PARKING GARAGE

J. JAMES FILLINGHAM ARCHITECT





PLAN OF LEVEL C

DATE	OCT. 31 77
REVISIONS	

S 3


NOTE: ALL DIMENSIONS AND EXISTING CONDITIONS SHALL BE CHECKED AND VERIFIED BY THE CONTRACTOR AT THE SITE.

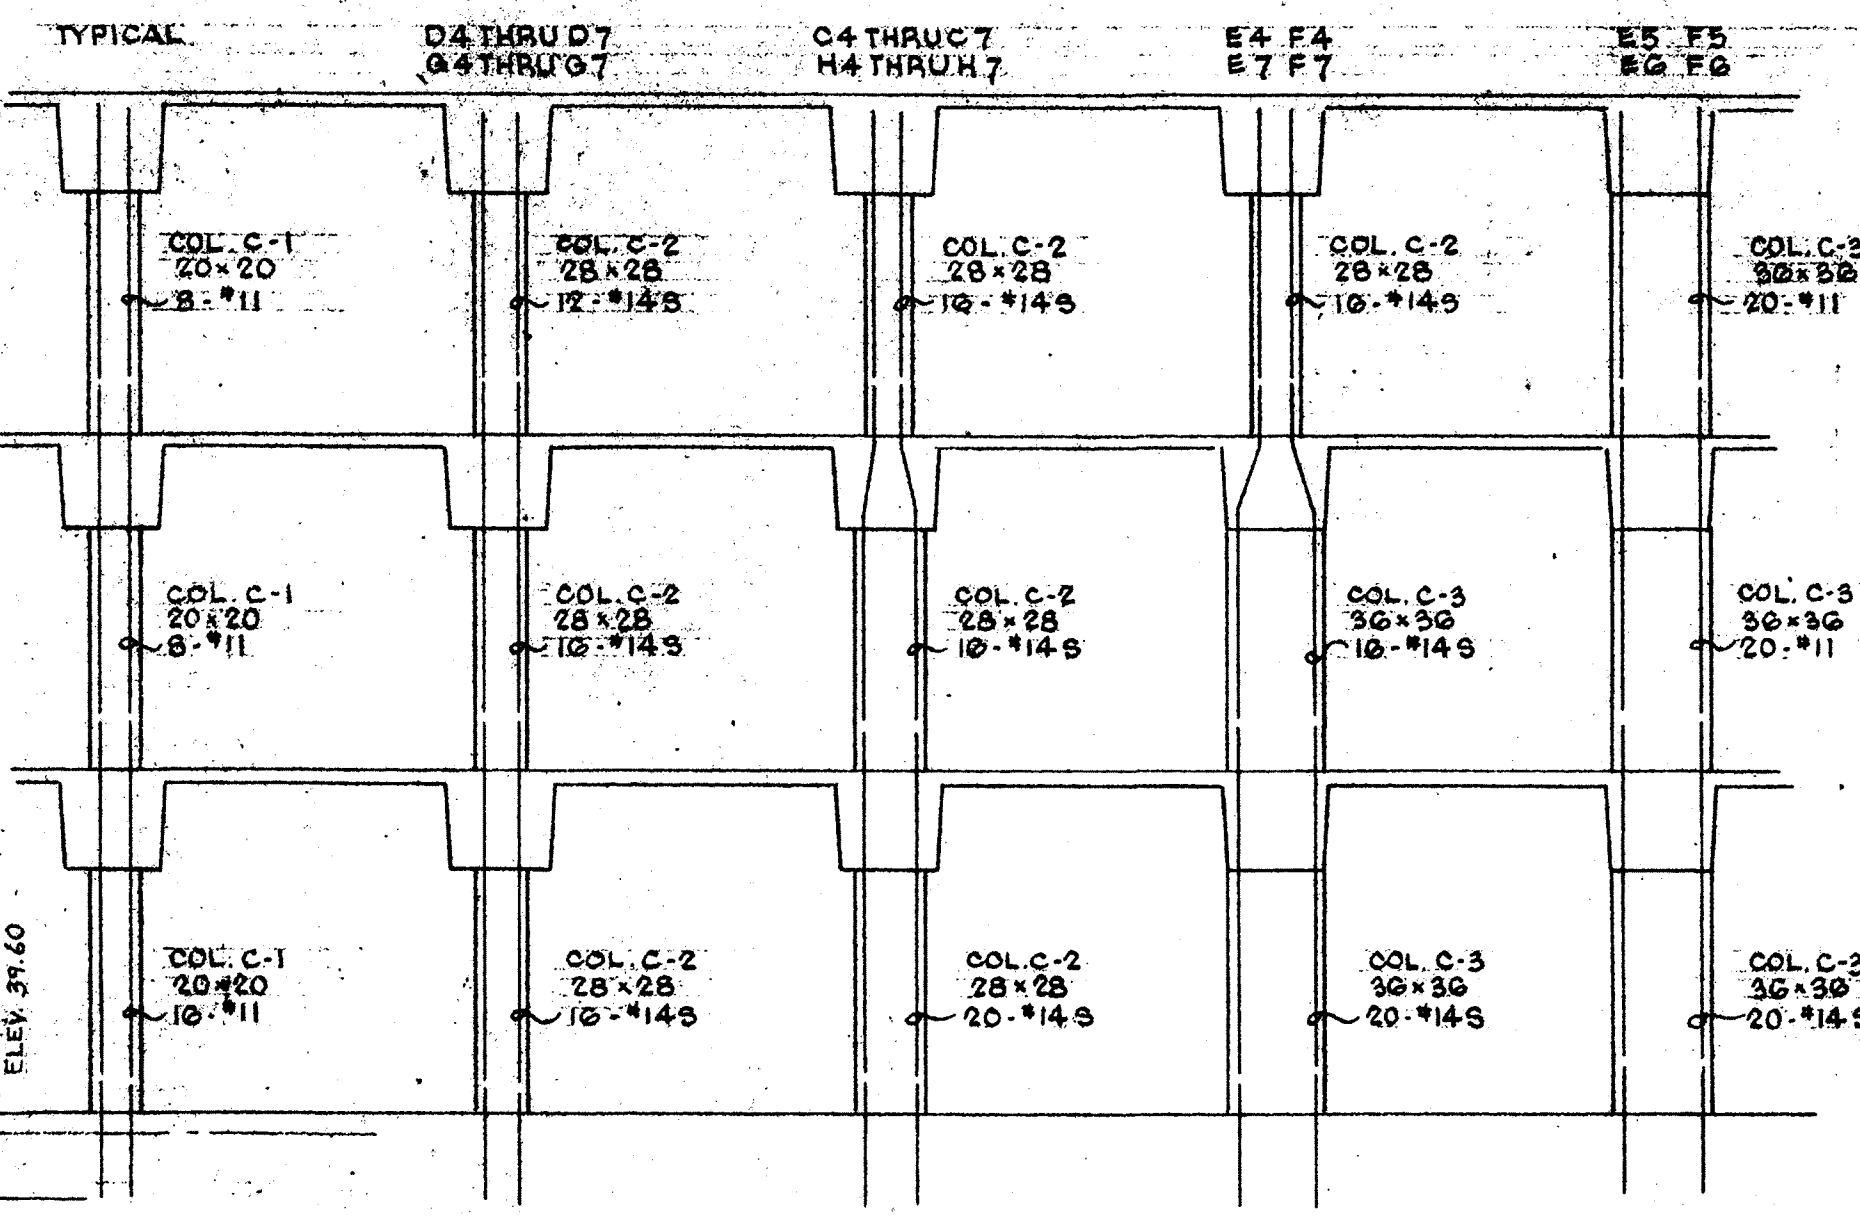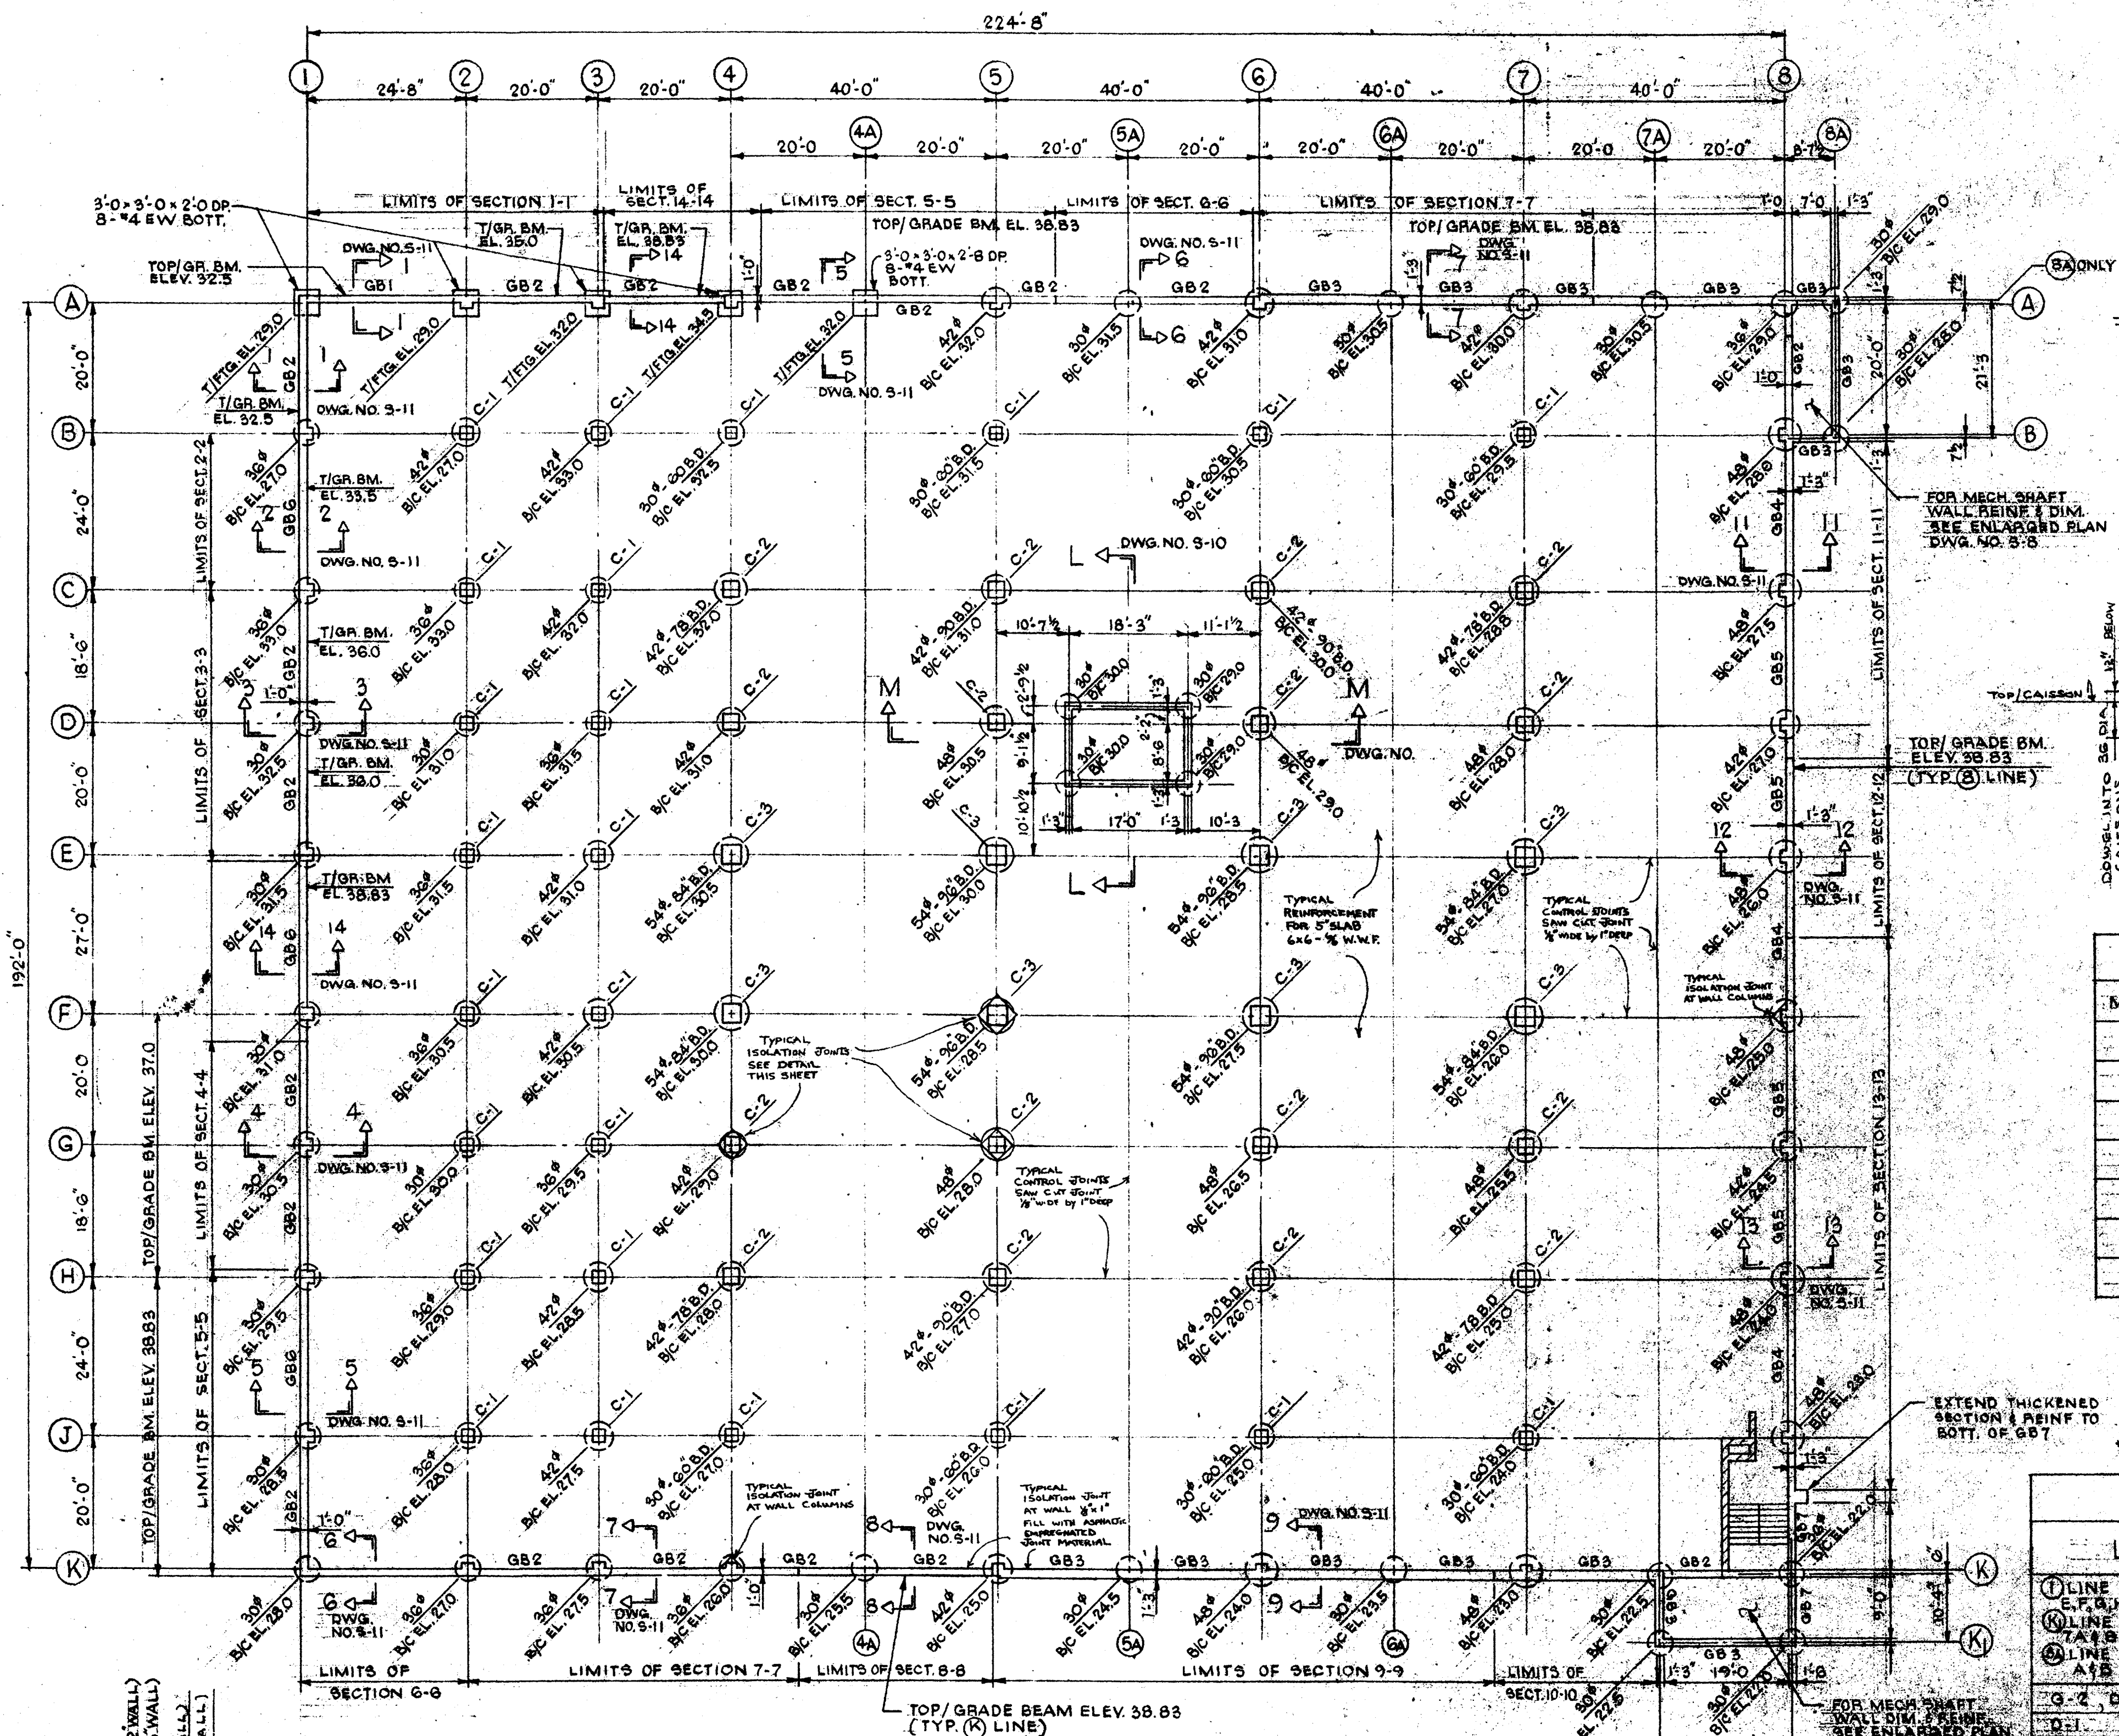


COLUMN REINFORCEMENT SCHEDULE

NOTE: COLUMNS - $f_c = 5000$
ALL TIES #4@10
ALL CONNECTIONS
C&G WELD T-SERIES

GRADE BEAM SCHEDULE					
MARK	SIZE	REINFORCING	TOP	BOTT.	STIRRUPS
GB 1	12	36	2-#9	3-#9	#4@12
GB 2	12	36	2-#9	2-#9	
GB 3	15	36	2-#9	3-#9	
GB 4	12	36	3-#9	4-#9	
GB 5	15	36	3-#9	3-#9	
GB 6	12	36	2-#9	4-#9	
GB 7	18	36	2-#9	4-#9	#4@12


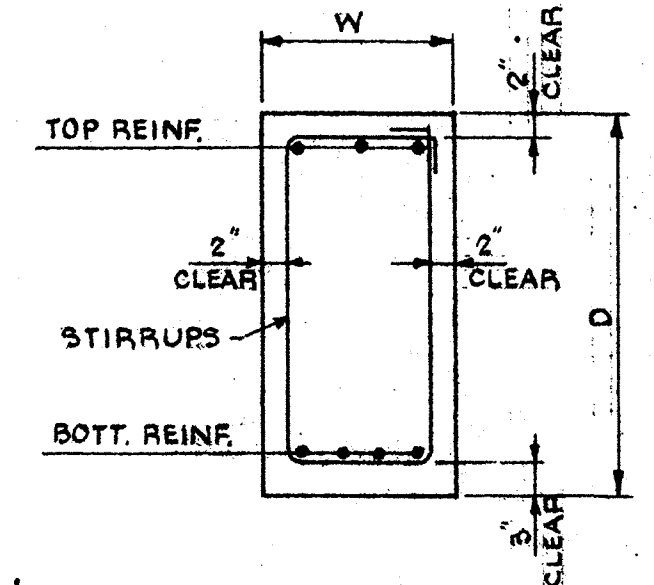


TYP. GRADE BEAM SECTION

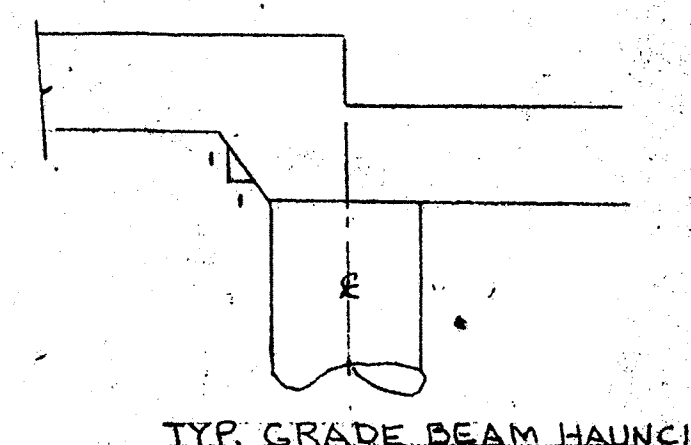

TYP. GRADE BEAM HAUNCH

CAISSON SCHEDULE				
LOCATION	DIAMETER		ELEVATION	
	SHAFT	BELL	TOP/CAISSON	BOTT/CAISSON
1. LINE 1-1, 2-2, 3-3, 4-4, 5-5, 6-6, 7-7, 8-8, 9-9	30	STRAIGHT	38.83	SEE PLAN
2. LINE 1-1, 2-2, 3-3, 4-4, 5-5, 6-6, 7-7, 8-8, 9-9	30	STRAIGHT	38.83	SEE PLAN
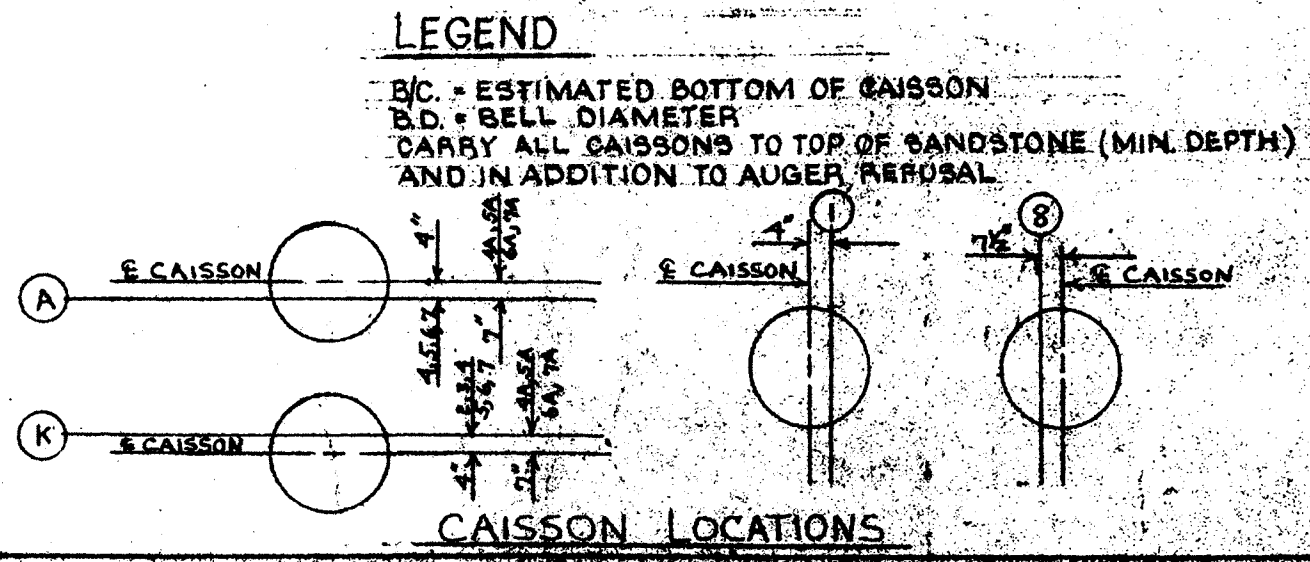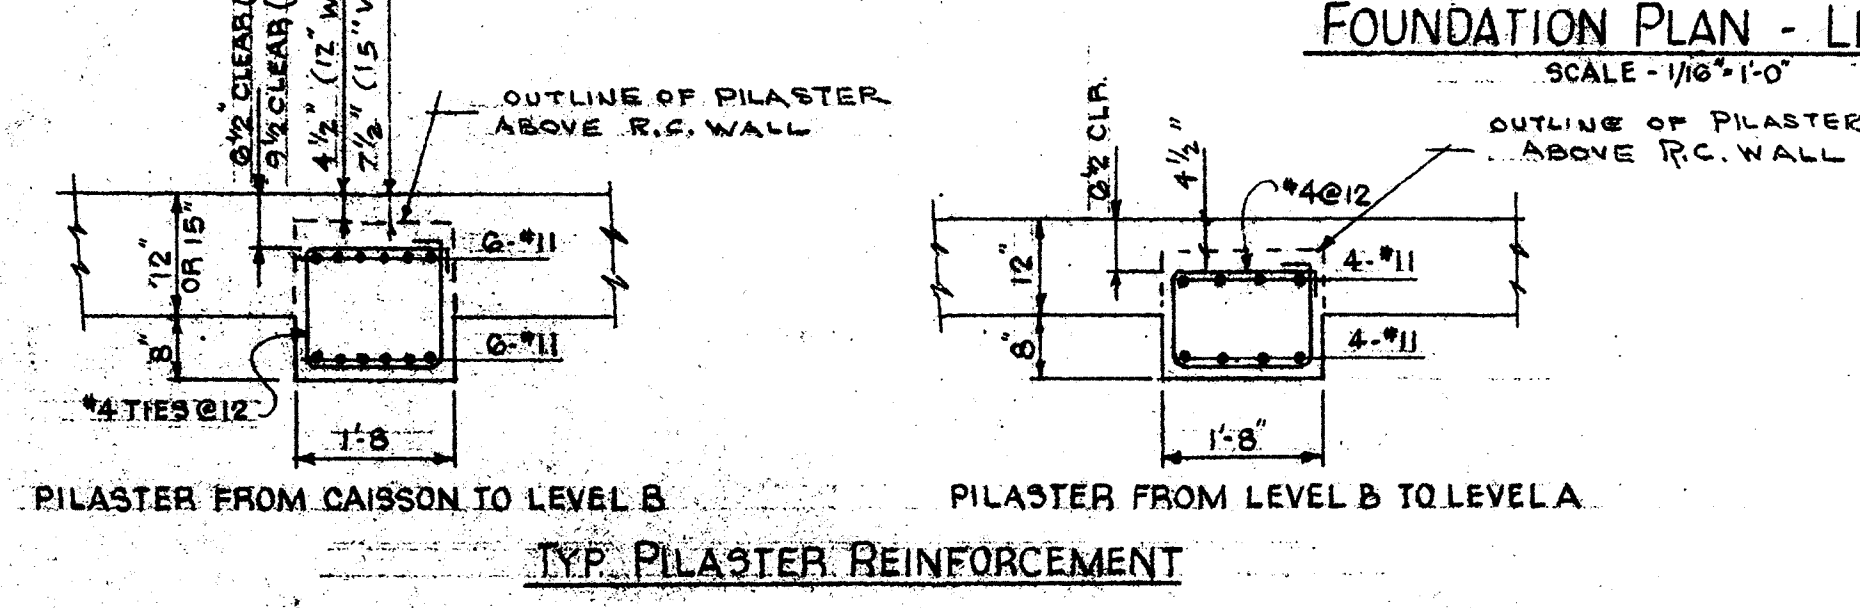

WASHINGTON COUNTY COURTHOUSE SQUARE
PARKING GARAGE



J. JAMES ELLINGHAM ARCHITECT



PLAN OF FOUNDATION

DATE OCT. 31 '77
REVISIONS



S4

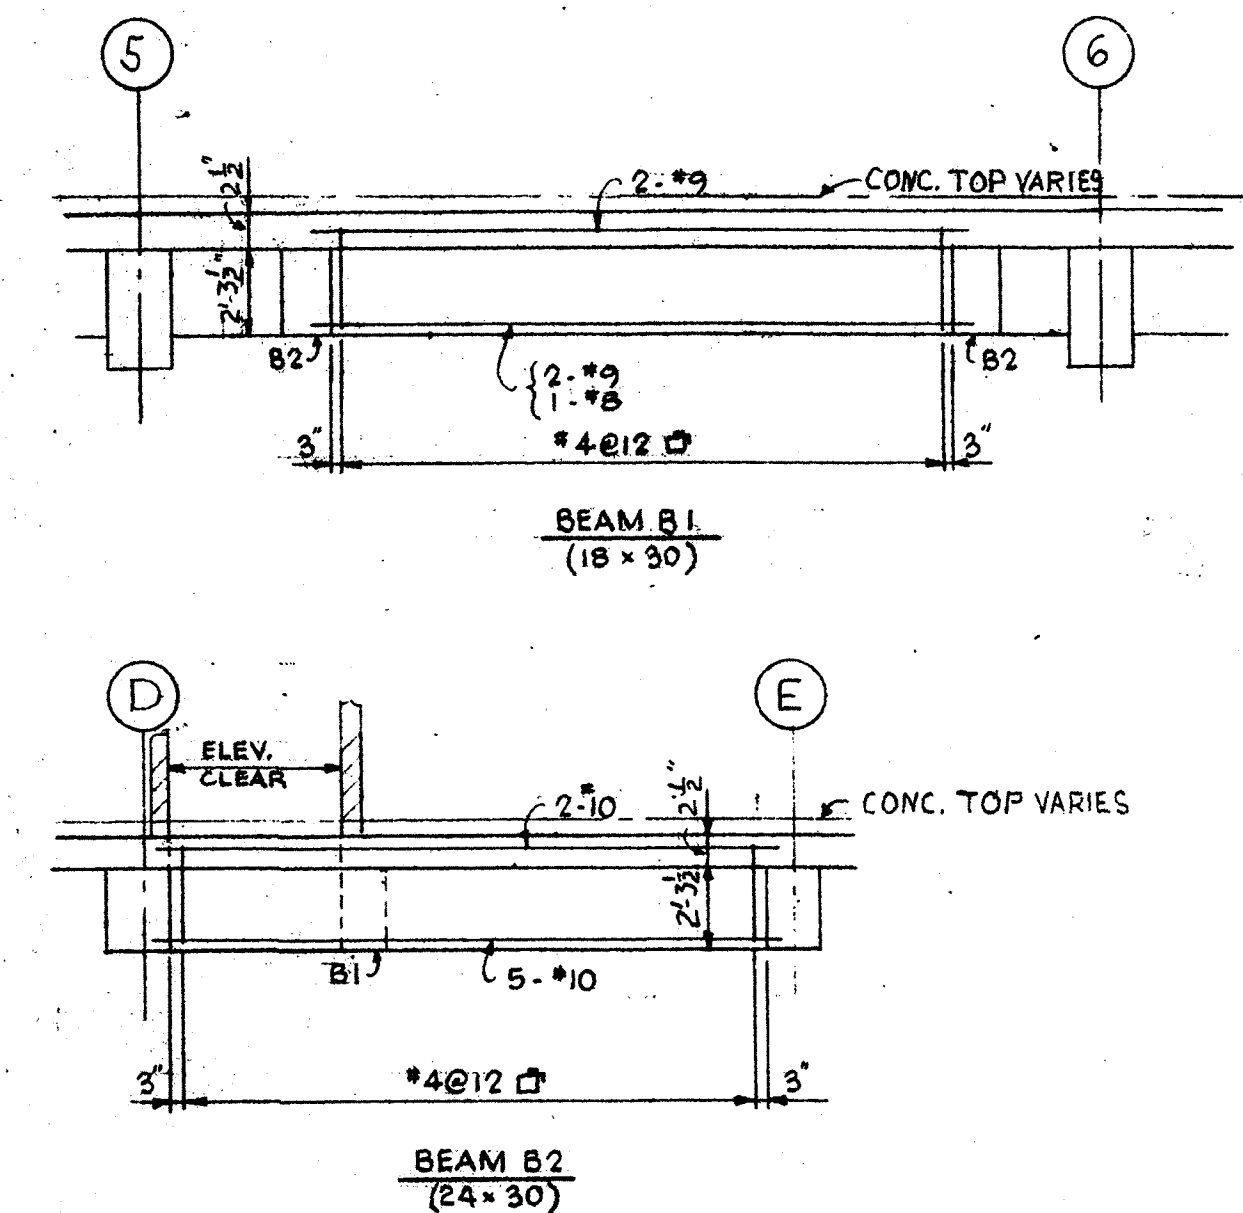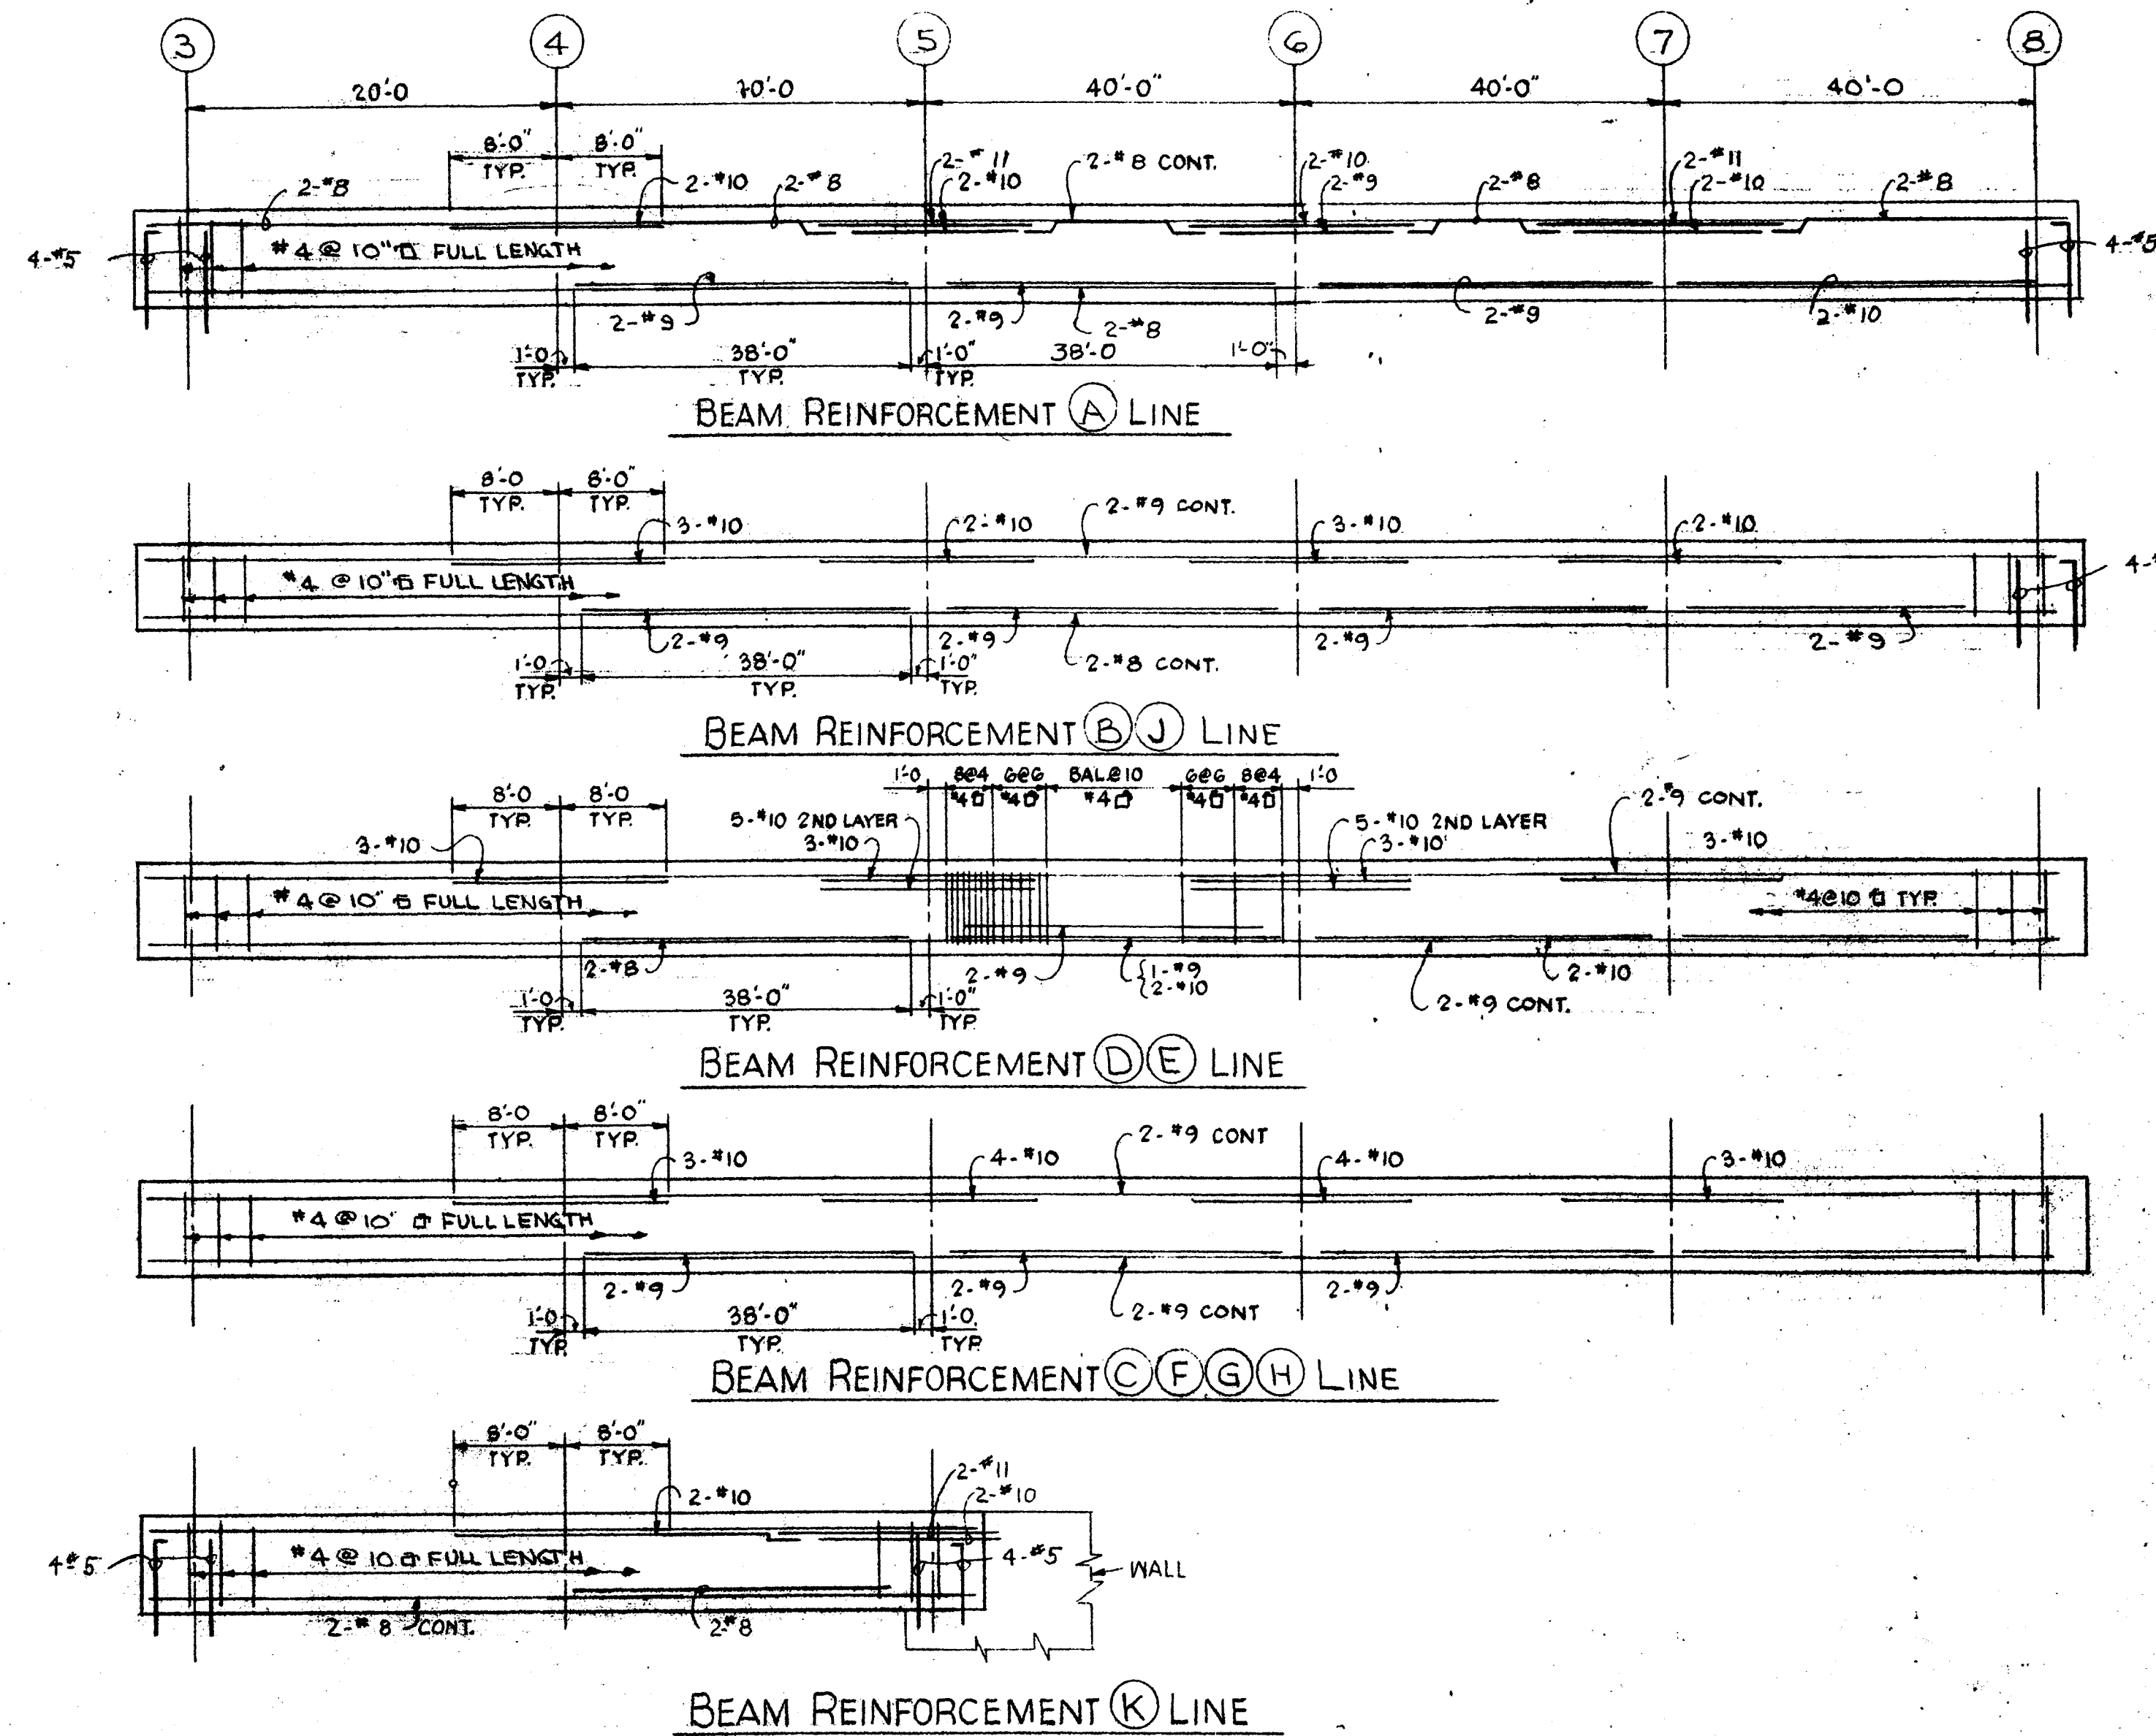

GENERAL NOTES


- Concrete:
 - Caissons - 3,000 psi at 28 days cylinder strength.
 - Grade Beams, Floor Joists, Level 'D' Slab, Topping, Walls, Interior Stairs, Exterior Columns and Pilasters - 4,000 psi at 28 days with 6+ 1% air entrainment. Maximum Slump - Topping 3" All others 4"
 - Interior Columns - Sidewalks, exterior slabs, exterior stairs and precast concrete - 5,000 psi at 28 days cylinder strength with 5+ 1% air entrainment. Maximum Slump - Columns 4 1/2" All others 3"
 - Reinforcement:
 - ASTM A615 Grade 60 (Stirrups & Column ties Grade 40)
 - Laps - 30 diameter minimum. Column splices - Cadweld T-Series (or equal) Full Tension splices.
 - Details, chairs, concrete cover, etc. - ACI 315 and 318 latest edition.
 - Welded Wire Fabric - ASTM C185
 - Concrete Masonry Construction
Masonry Units ASTM C-90, Class A
Mortar - Type S
 - Contractor shall verify all dimensions in field.
 - Pocket all reinforced concrete beams 8" unless shown otherwise.
- NOTE:
- It is the Contractor's responsibility to protect existing structures, roadways and other existing facilities. Furnish all proposed shoring systems and details for approval before construction adjacent to existing facilities begins.
 - Precast concrete reinforcement shown on drawings is for in-place loading only. Manufacturer shall determine and furnish any additional reinforcing, inserts, hardware etc. necessary for manufacturing, shipping and erection stresses.

NOTE: ALL DIMENSIONS AND EXISTING CONDITIONS SHALL BE CHECKED AND VERIFIED BY THE CONTRACTOR AT THE SITE.

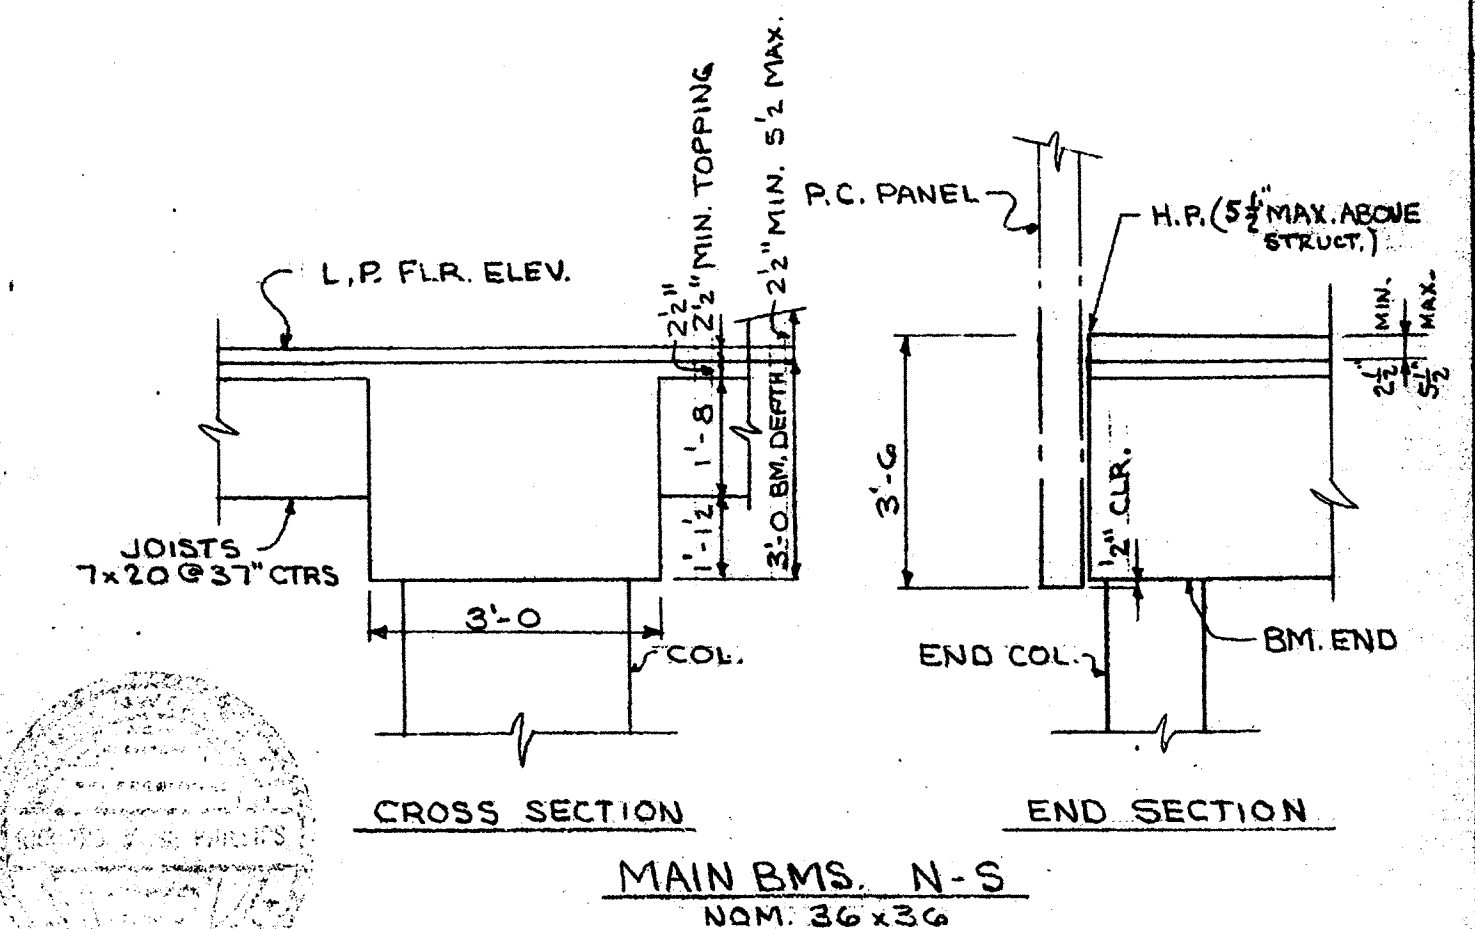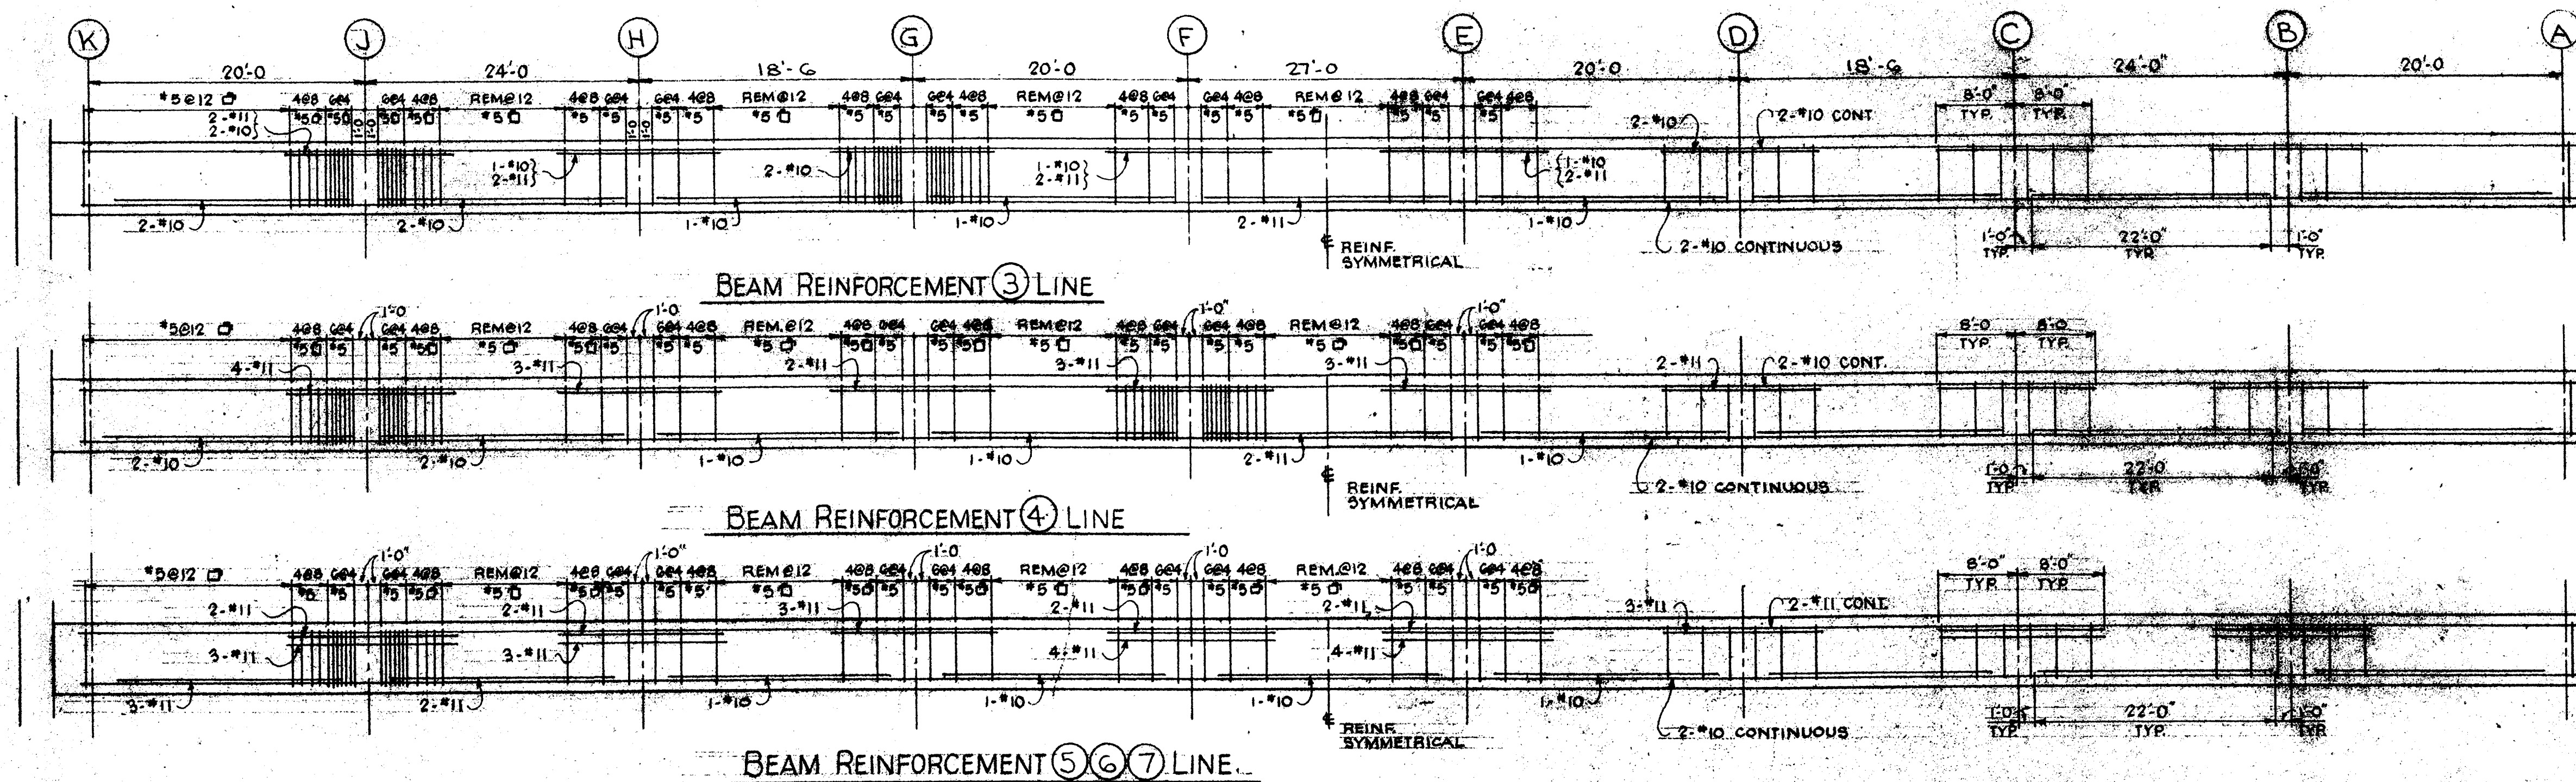

WASHINGTON COUNTY COURTHOUSE SQUARE
PARKING GARAGE


J. JAMES ELLINGHAM ARCHITECT

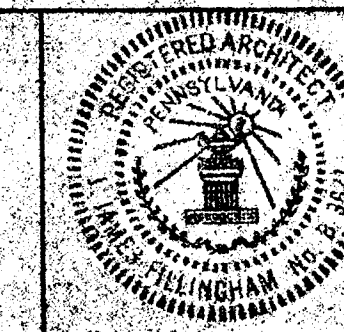


LEVEL "A" BEAM REINFORCEMENT

DATE Oct. 31 77
REVISIONS


S 5

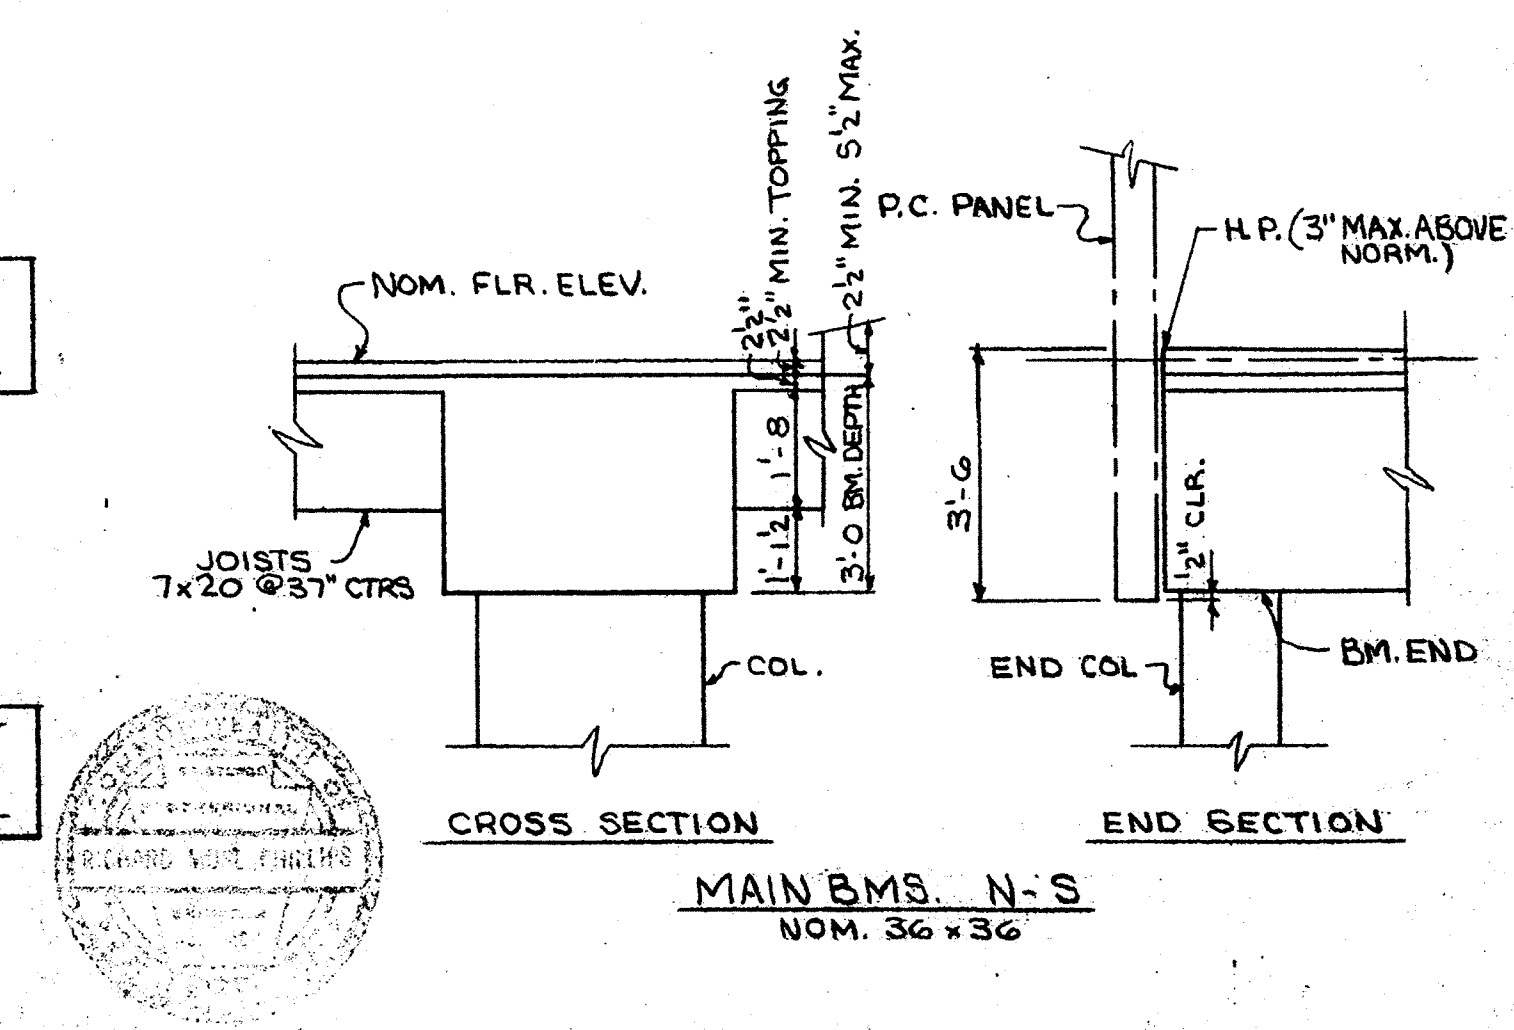


S6

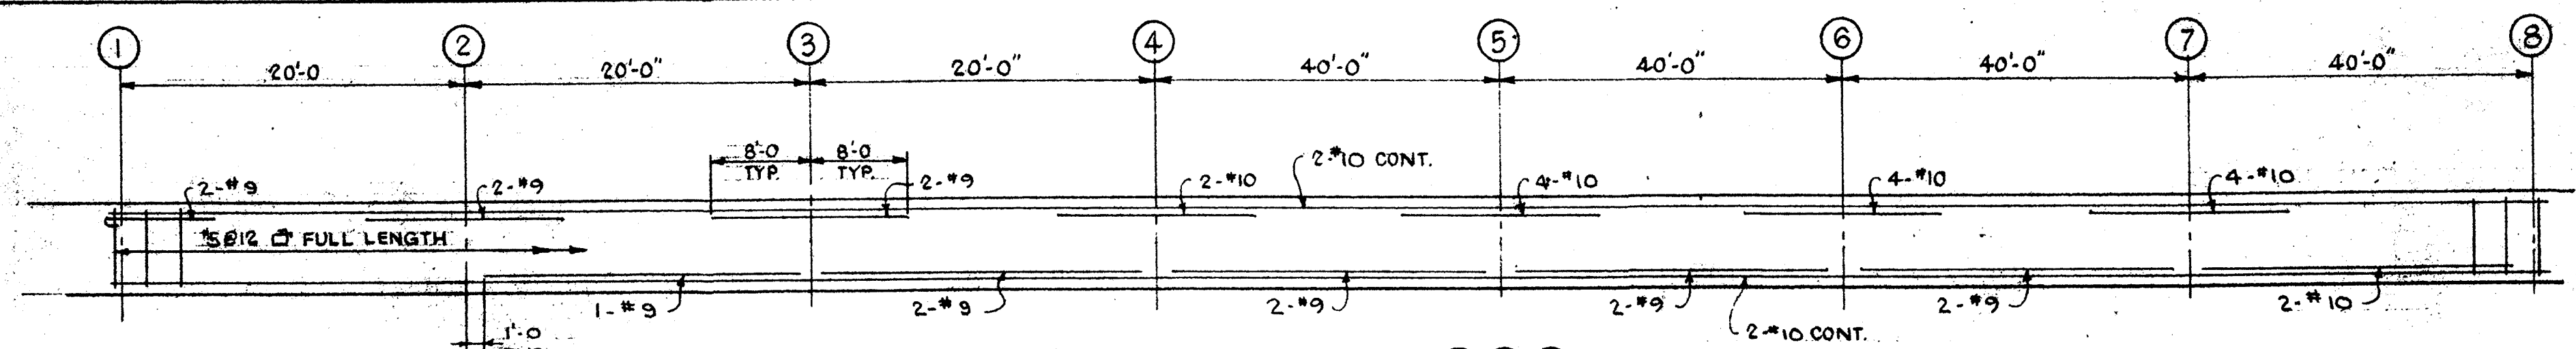


BEAM REINFORCEMENT B-C-D LINE

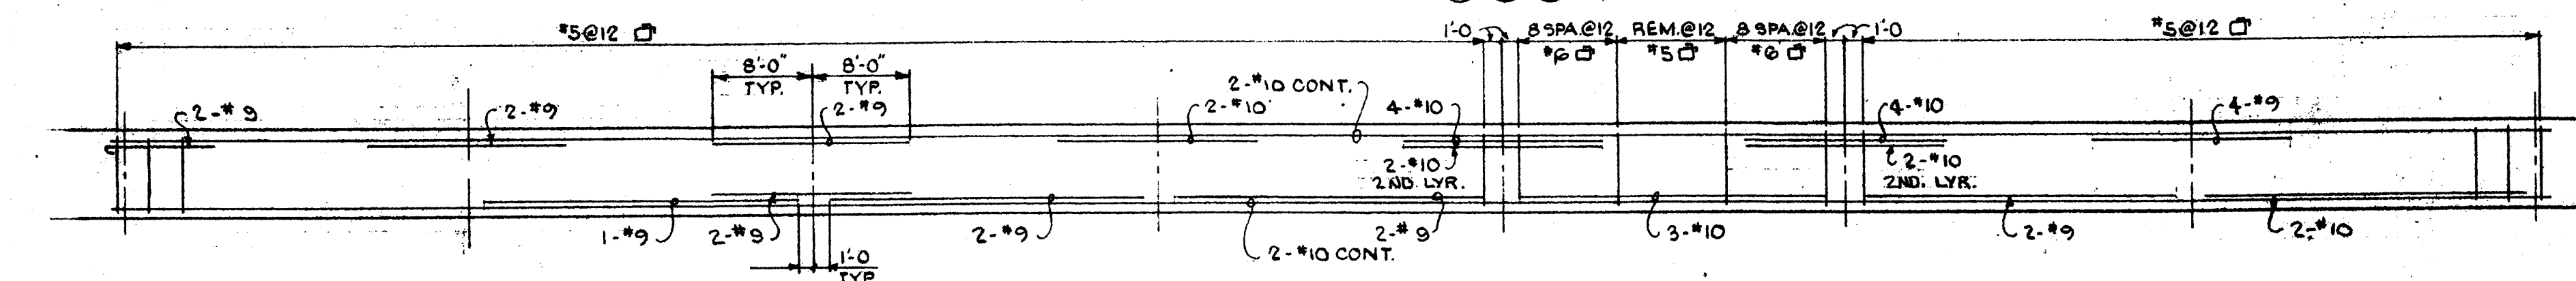


BEAM REINFORCEMENT D-E

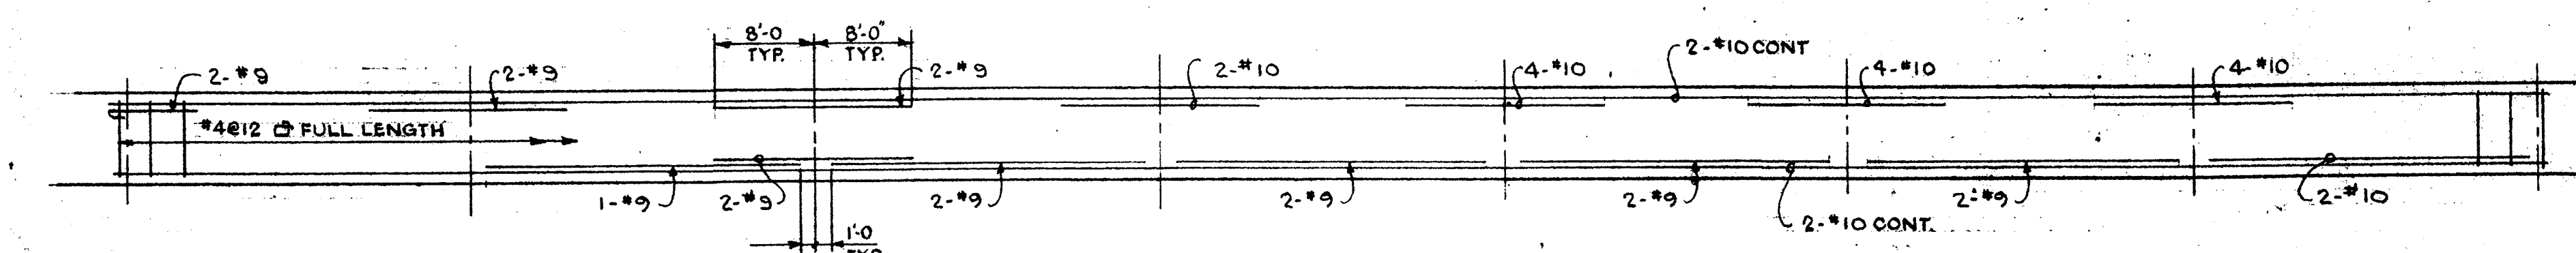


BEAM REINFORCEMENT E

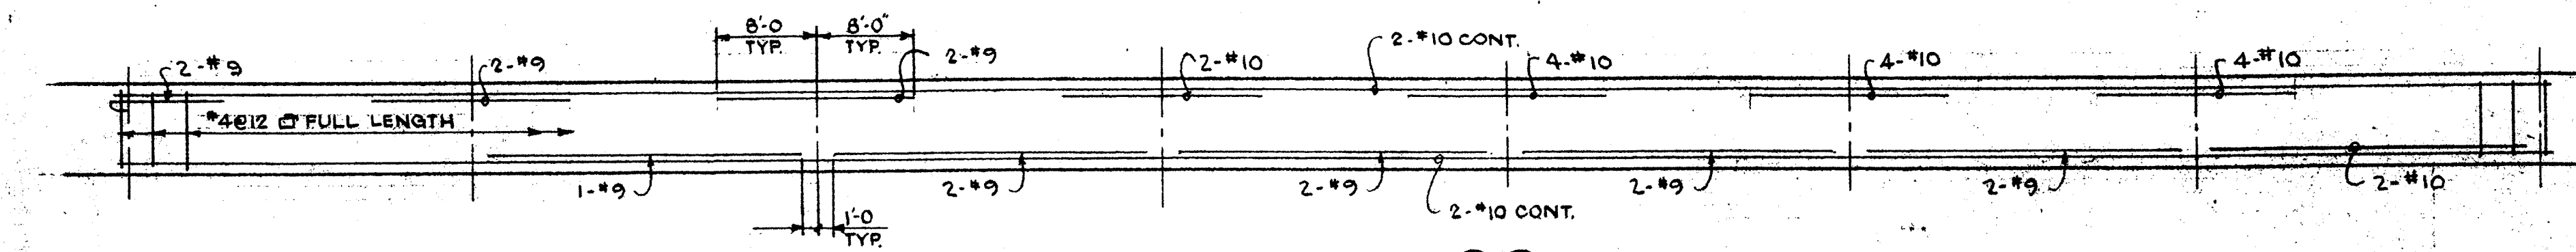


BEAM REINFORCEMENT G-H

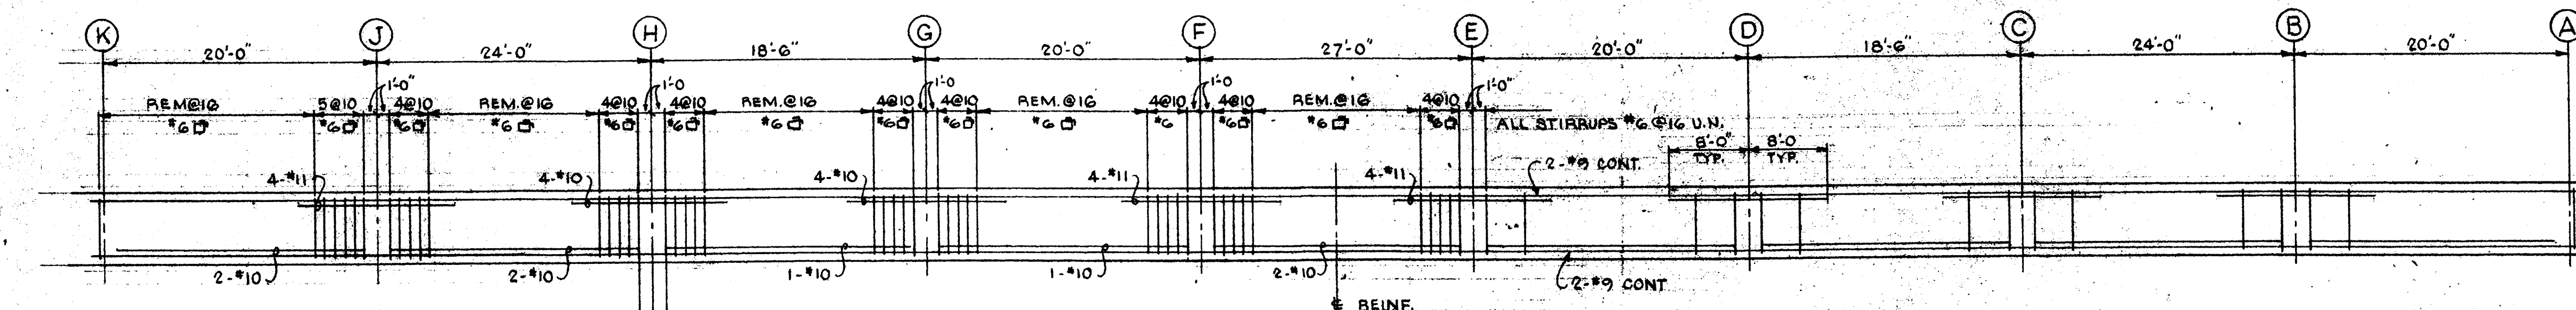


BEAM REINFORCEMENT 2-3-4

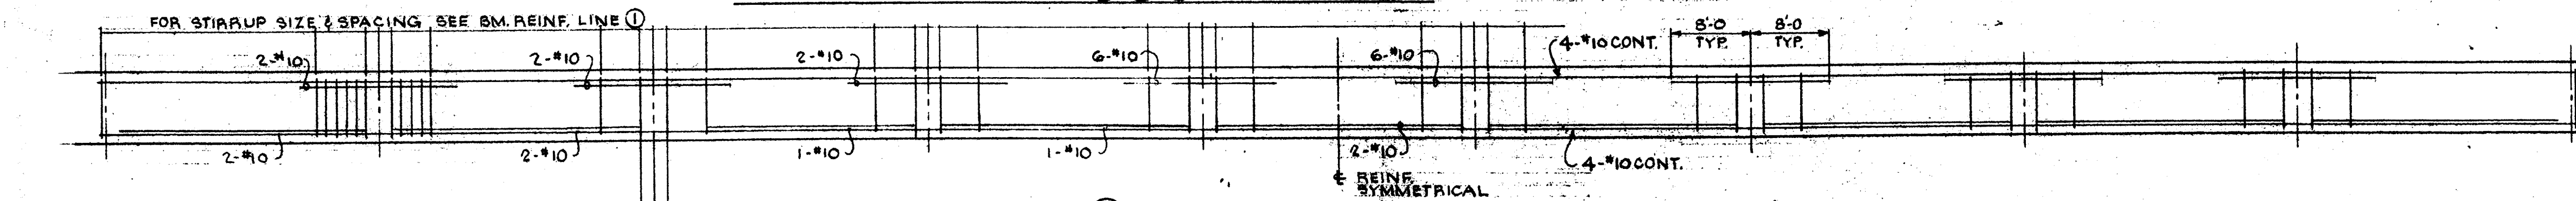

BEAM REINFORCEMENT 1 (HOLD)

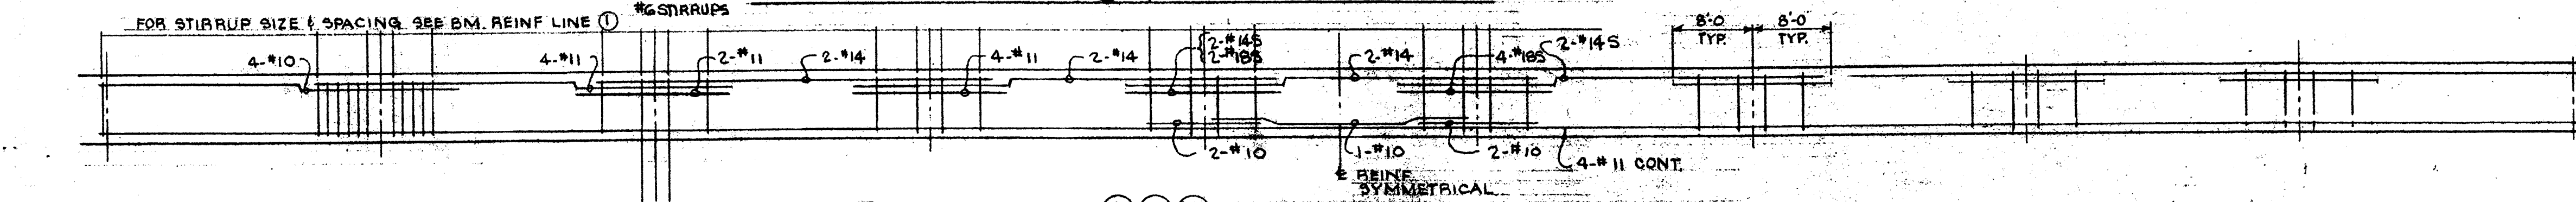


BEAM REINFORCEMENT 5-6-7

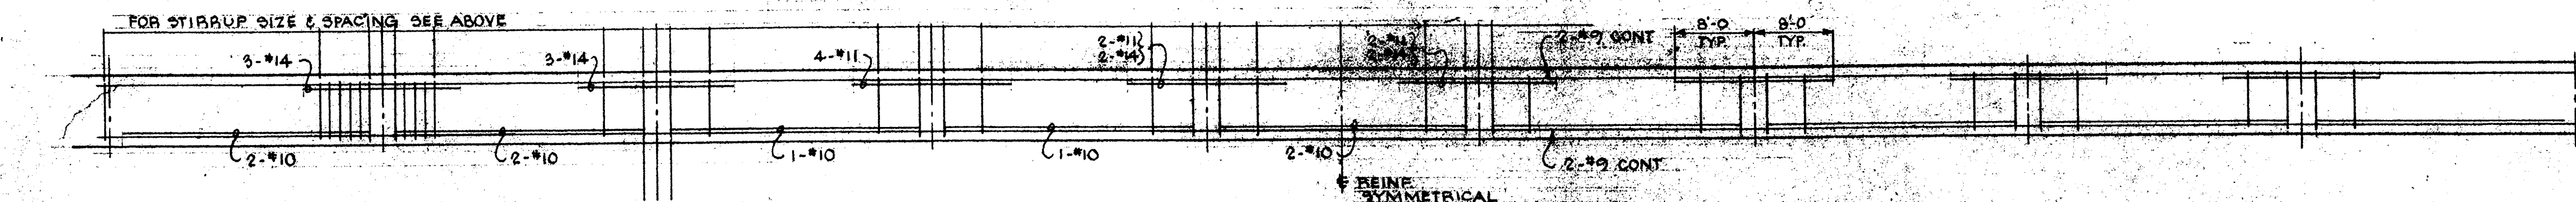


BEAM REINFORCEMENT 0-0 (HOLD)

NOTE: ALL DIMENSIONS AND EXISTING CONDITIONS SHALL BE CHECKED AND VERIFIED BY THE CONTRACTOR AT THE SITE.

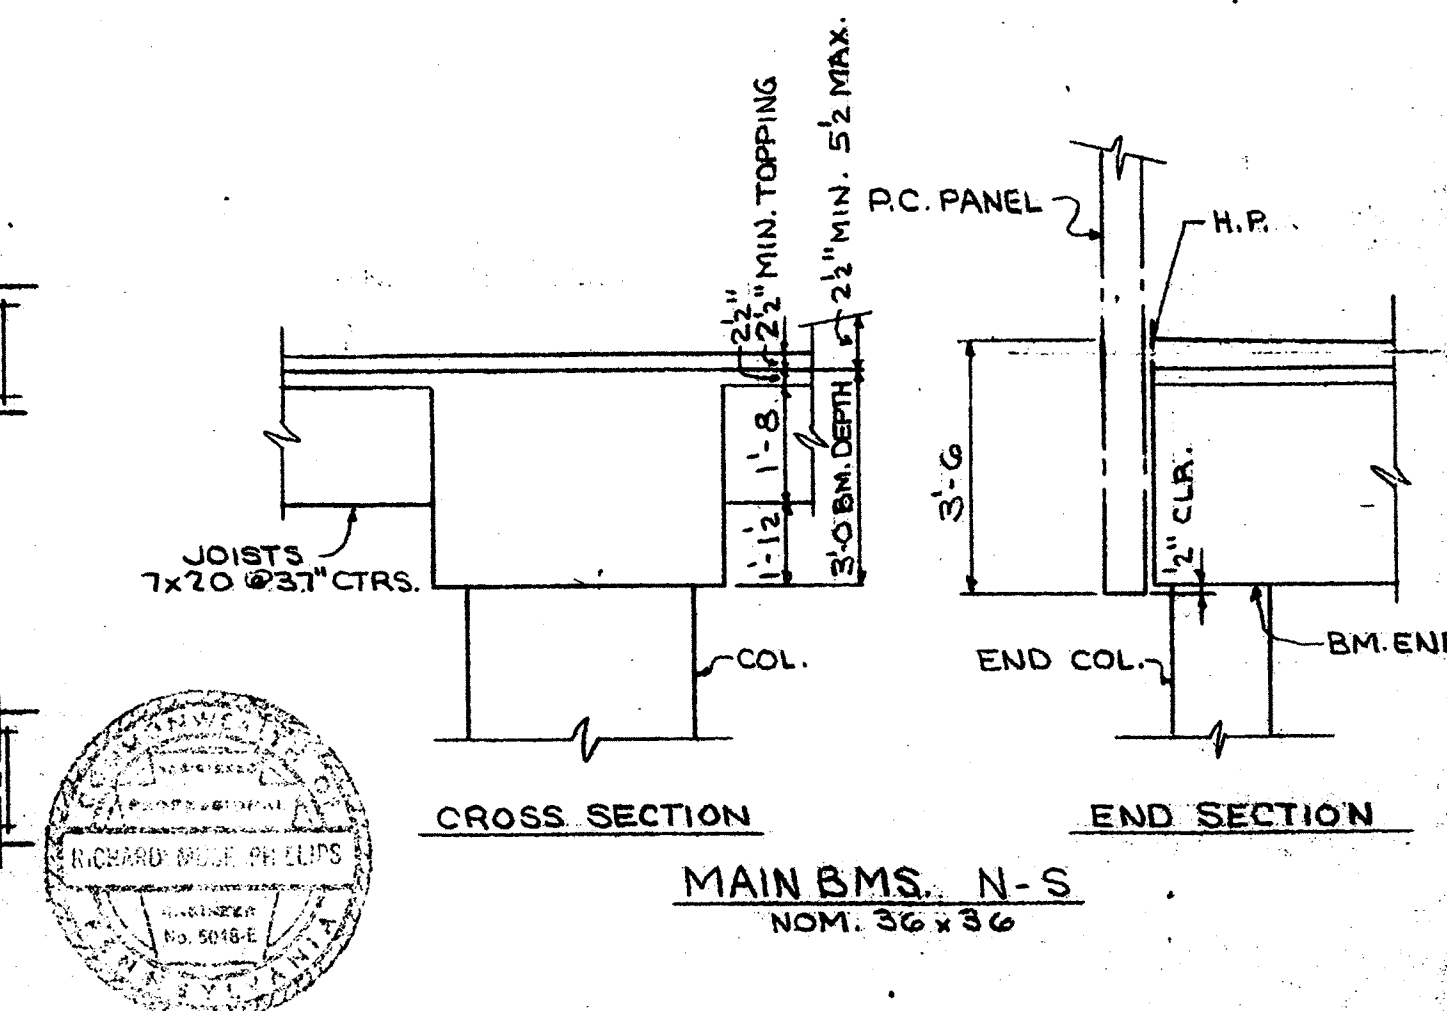

WASHINGTON COUNTY COURTHOUSE SQUARE
PARKING GARAGE









J. JAMES ELLINGHAM ARCHITECT

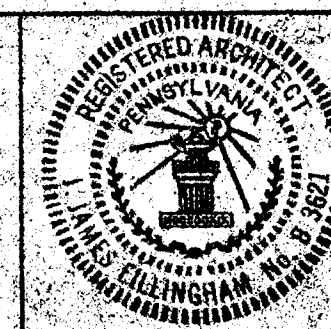


LEVEL "C" BEAM REINFORCEMENT

DATE Oct. 31 77
REVISIONS

S 7

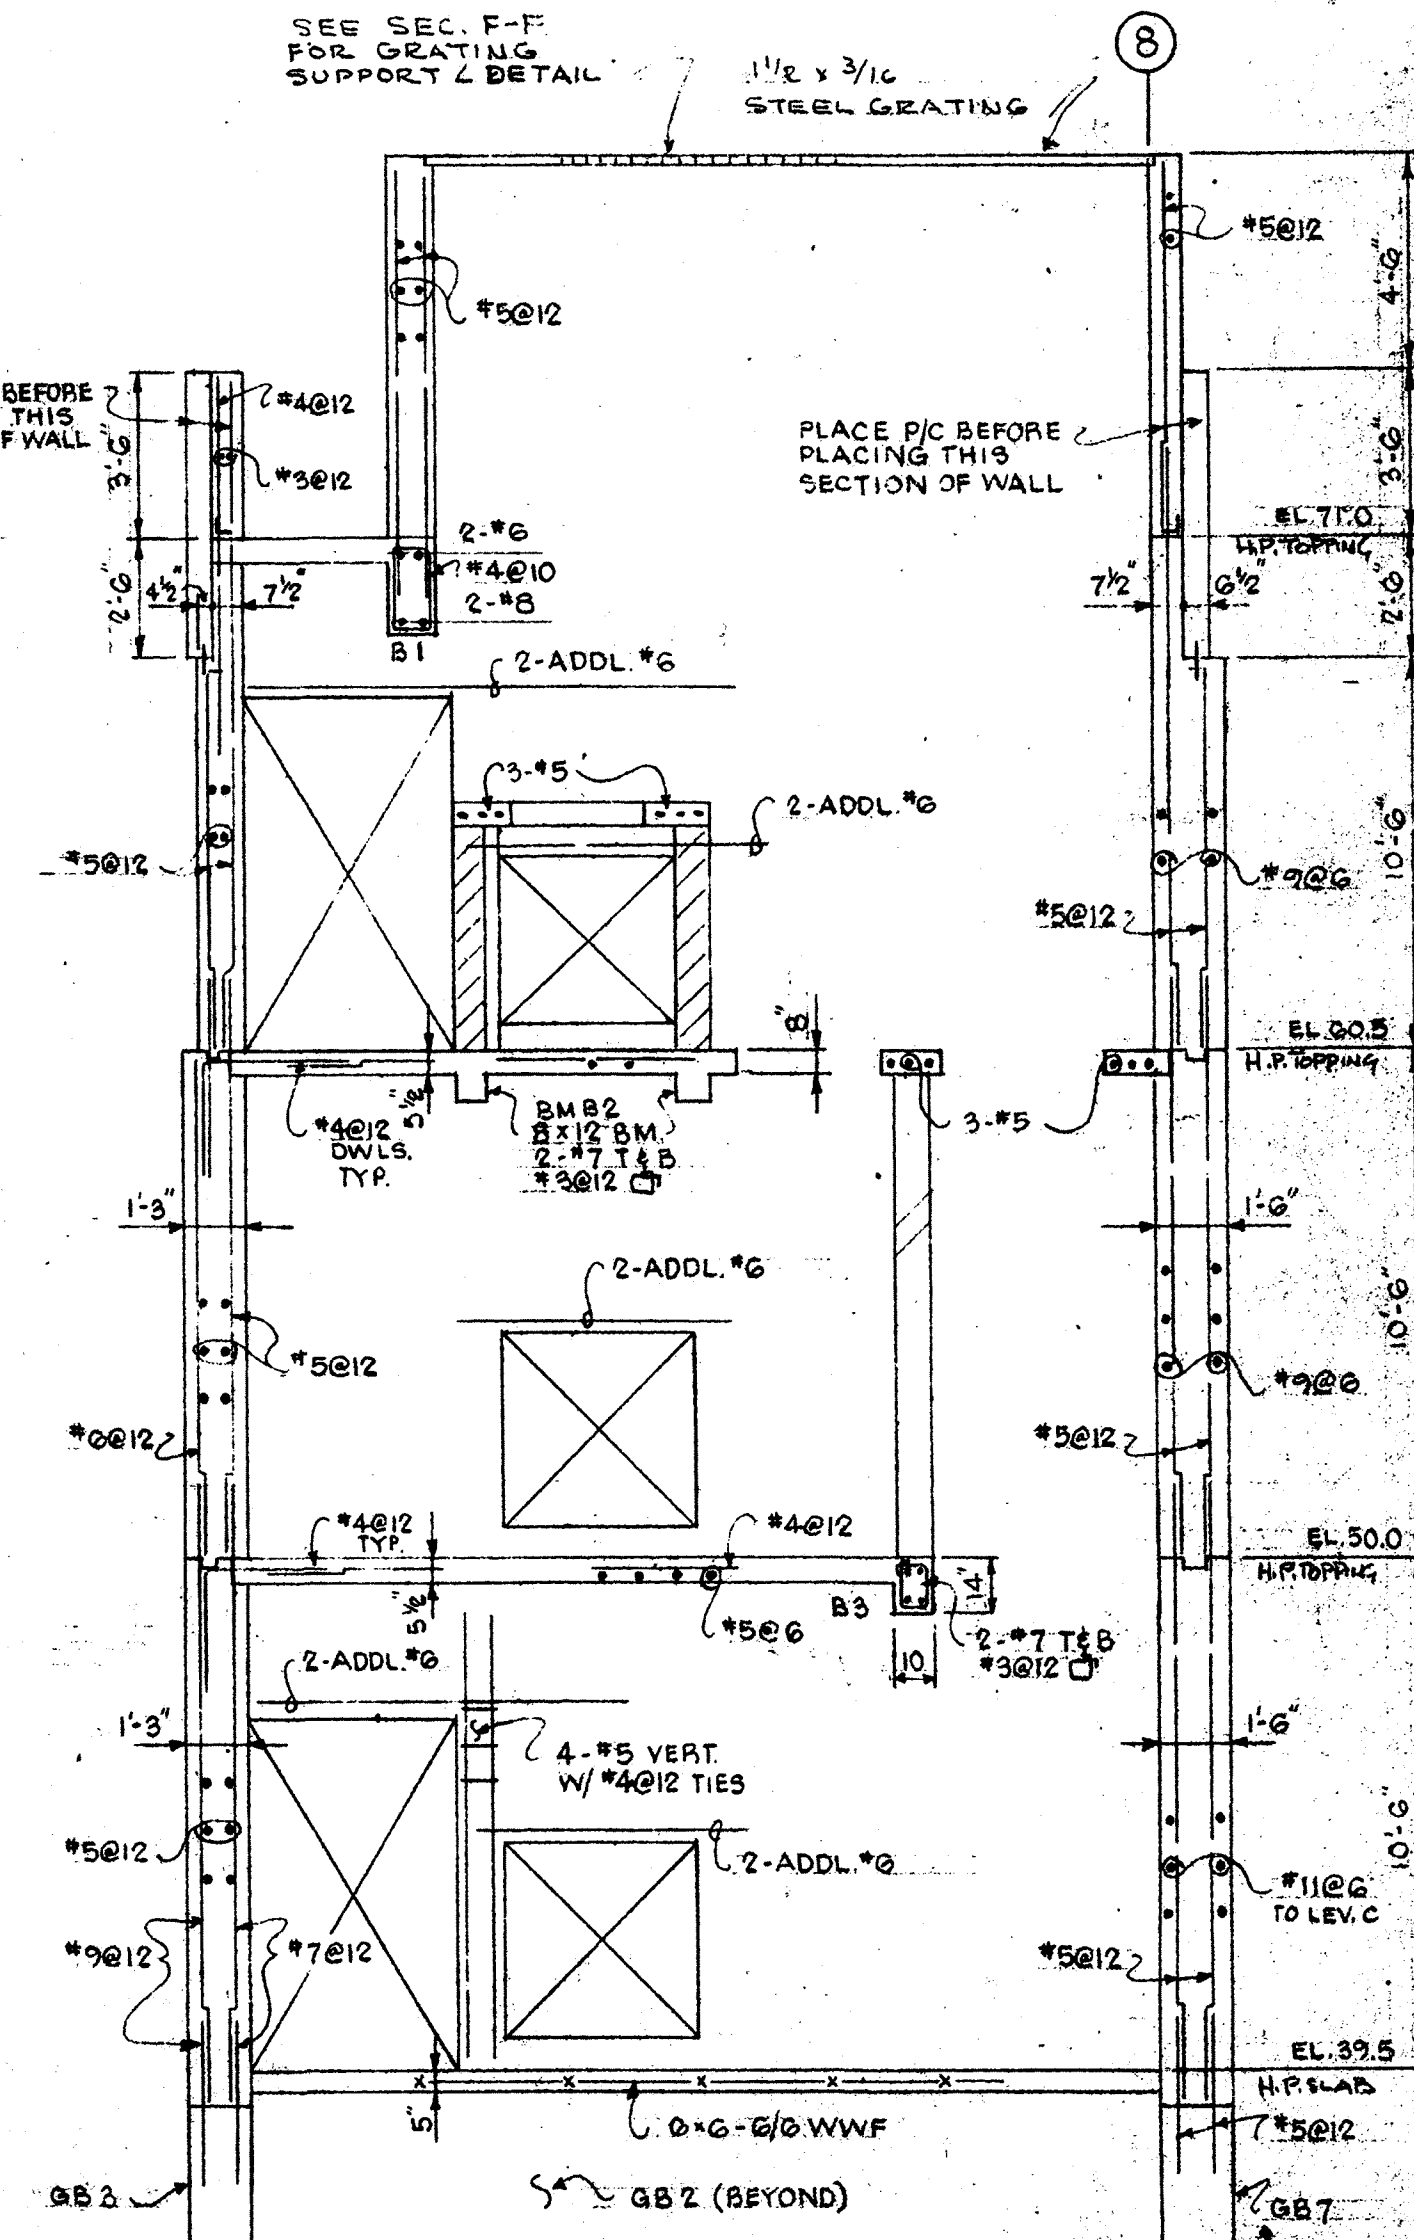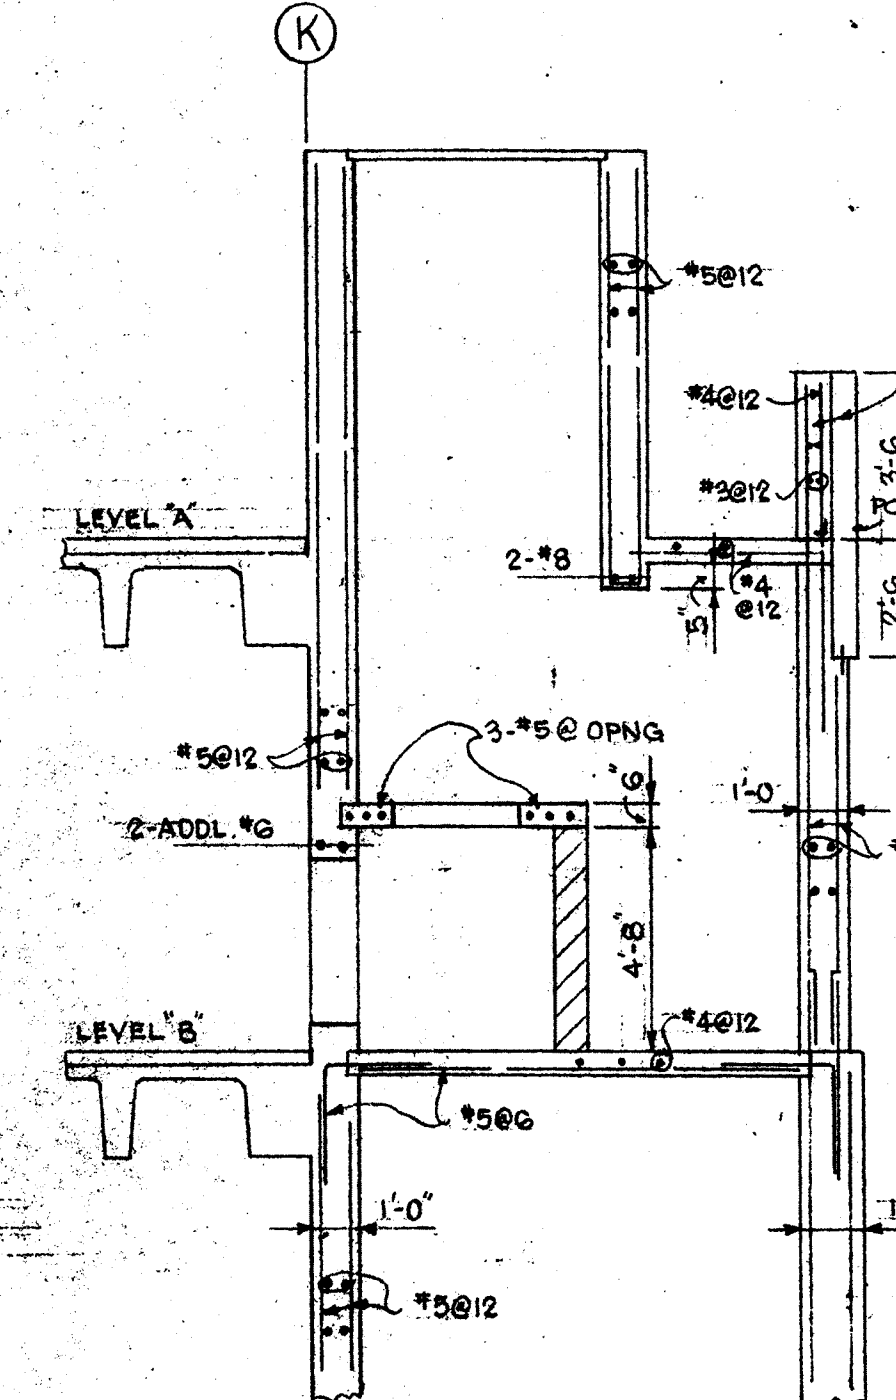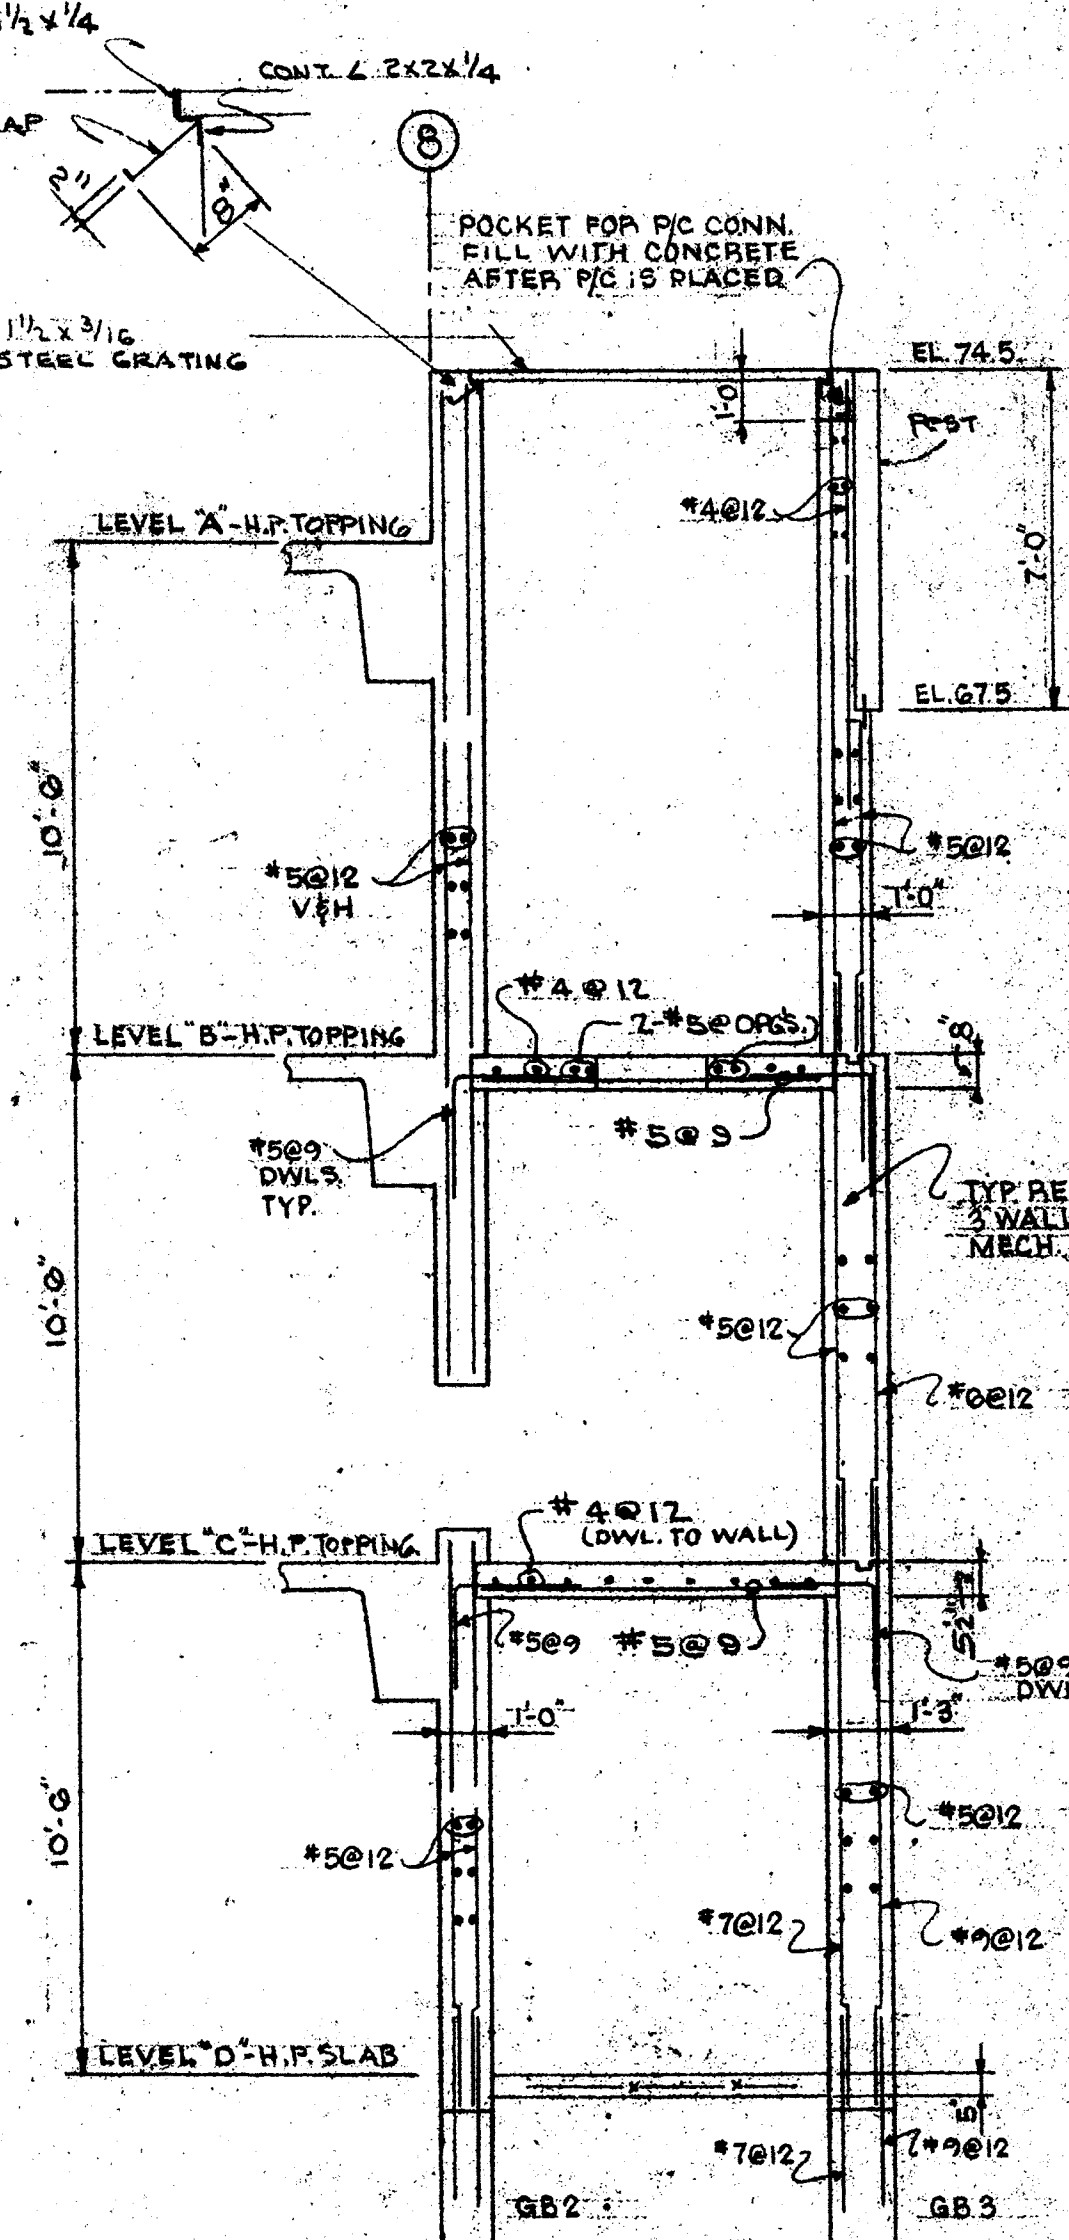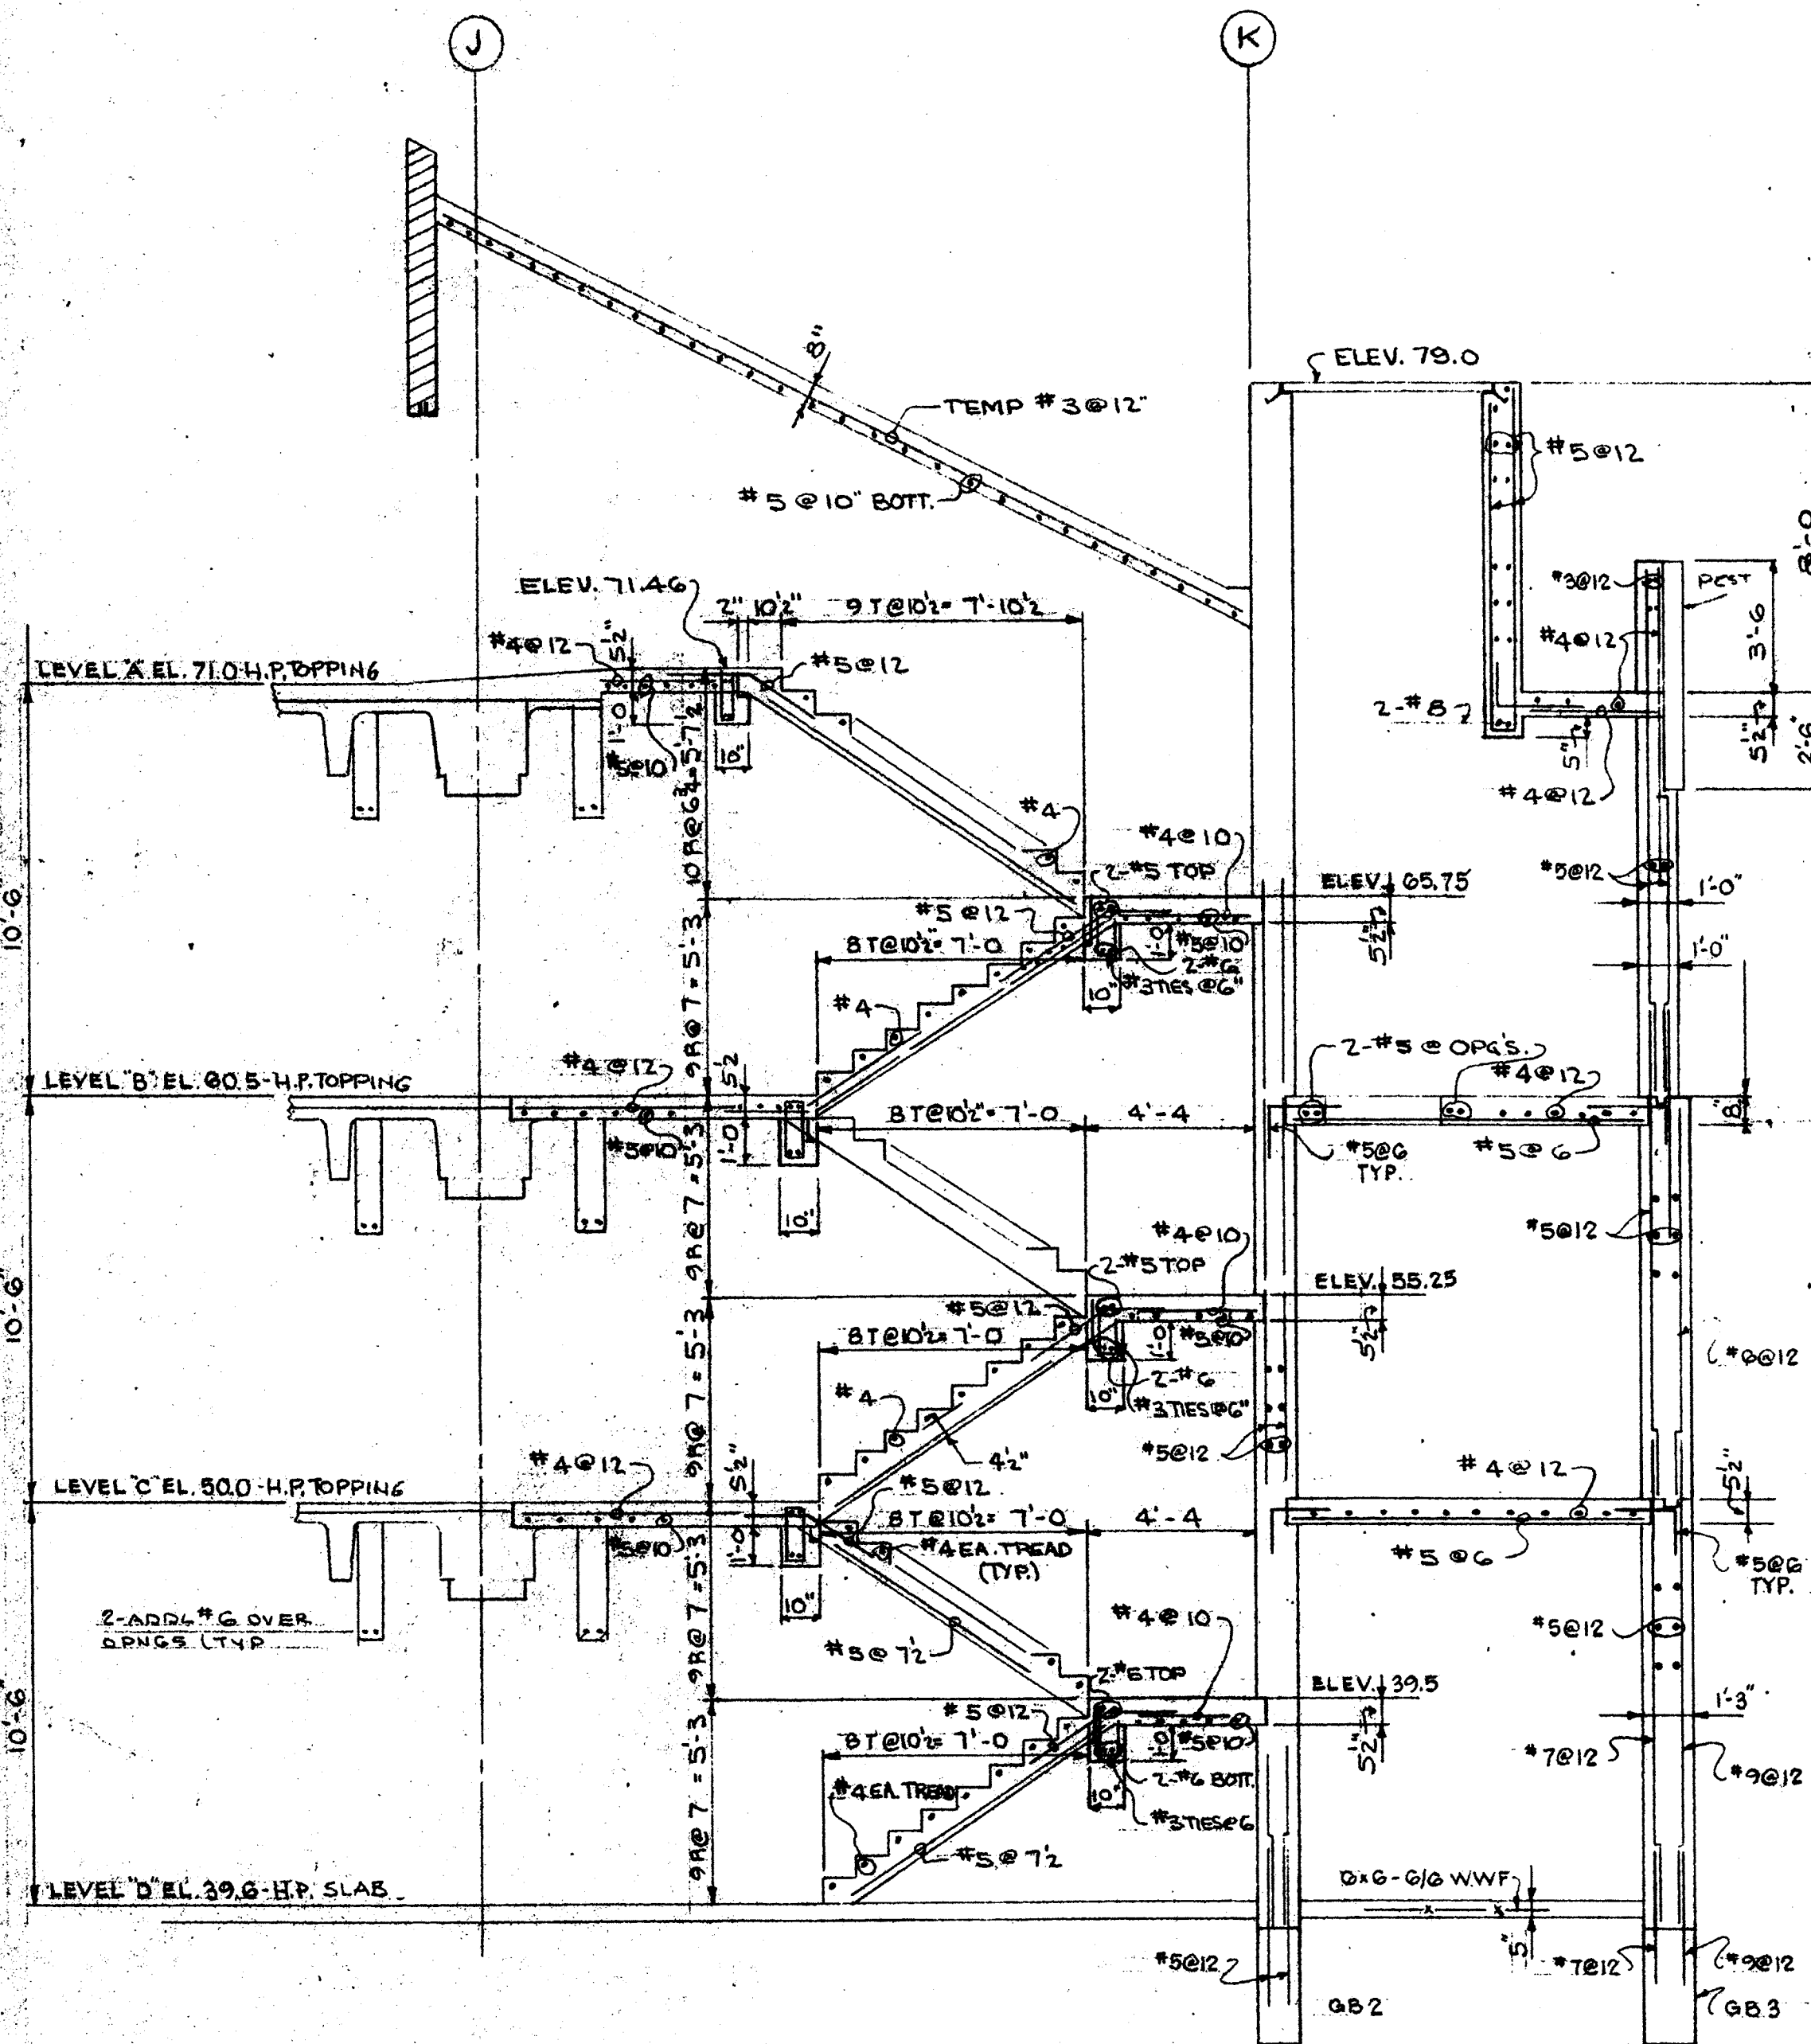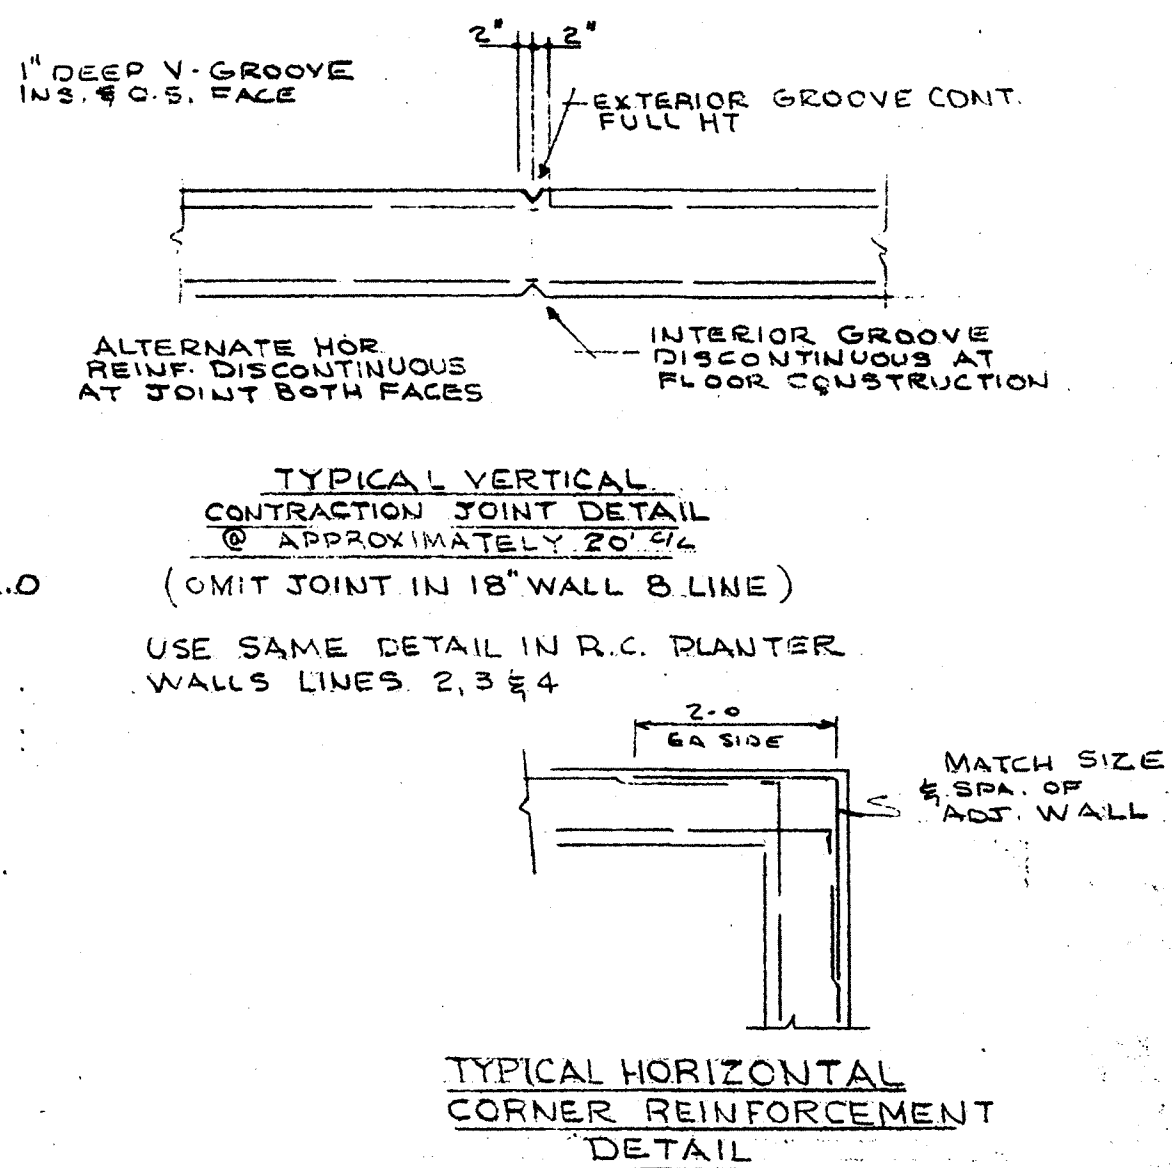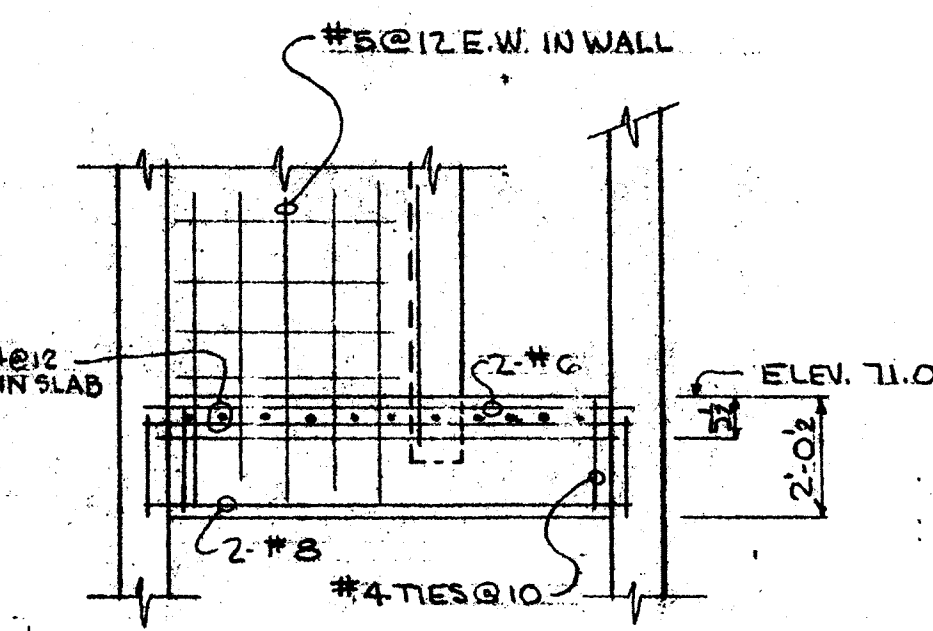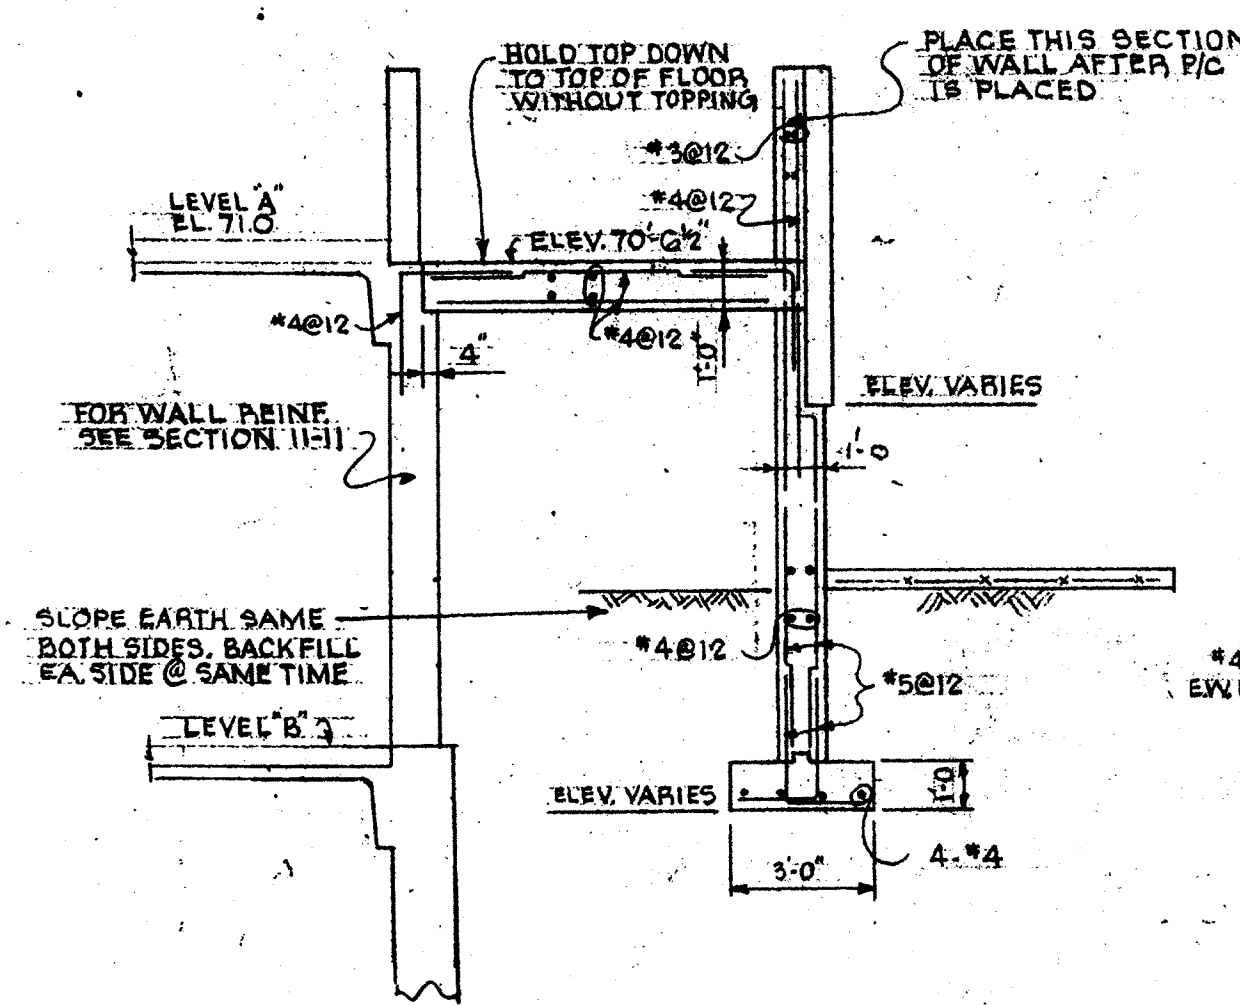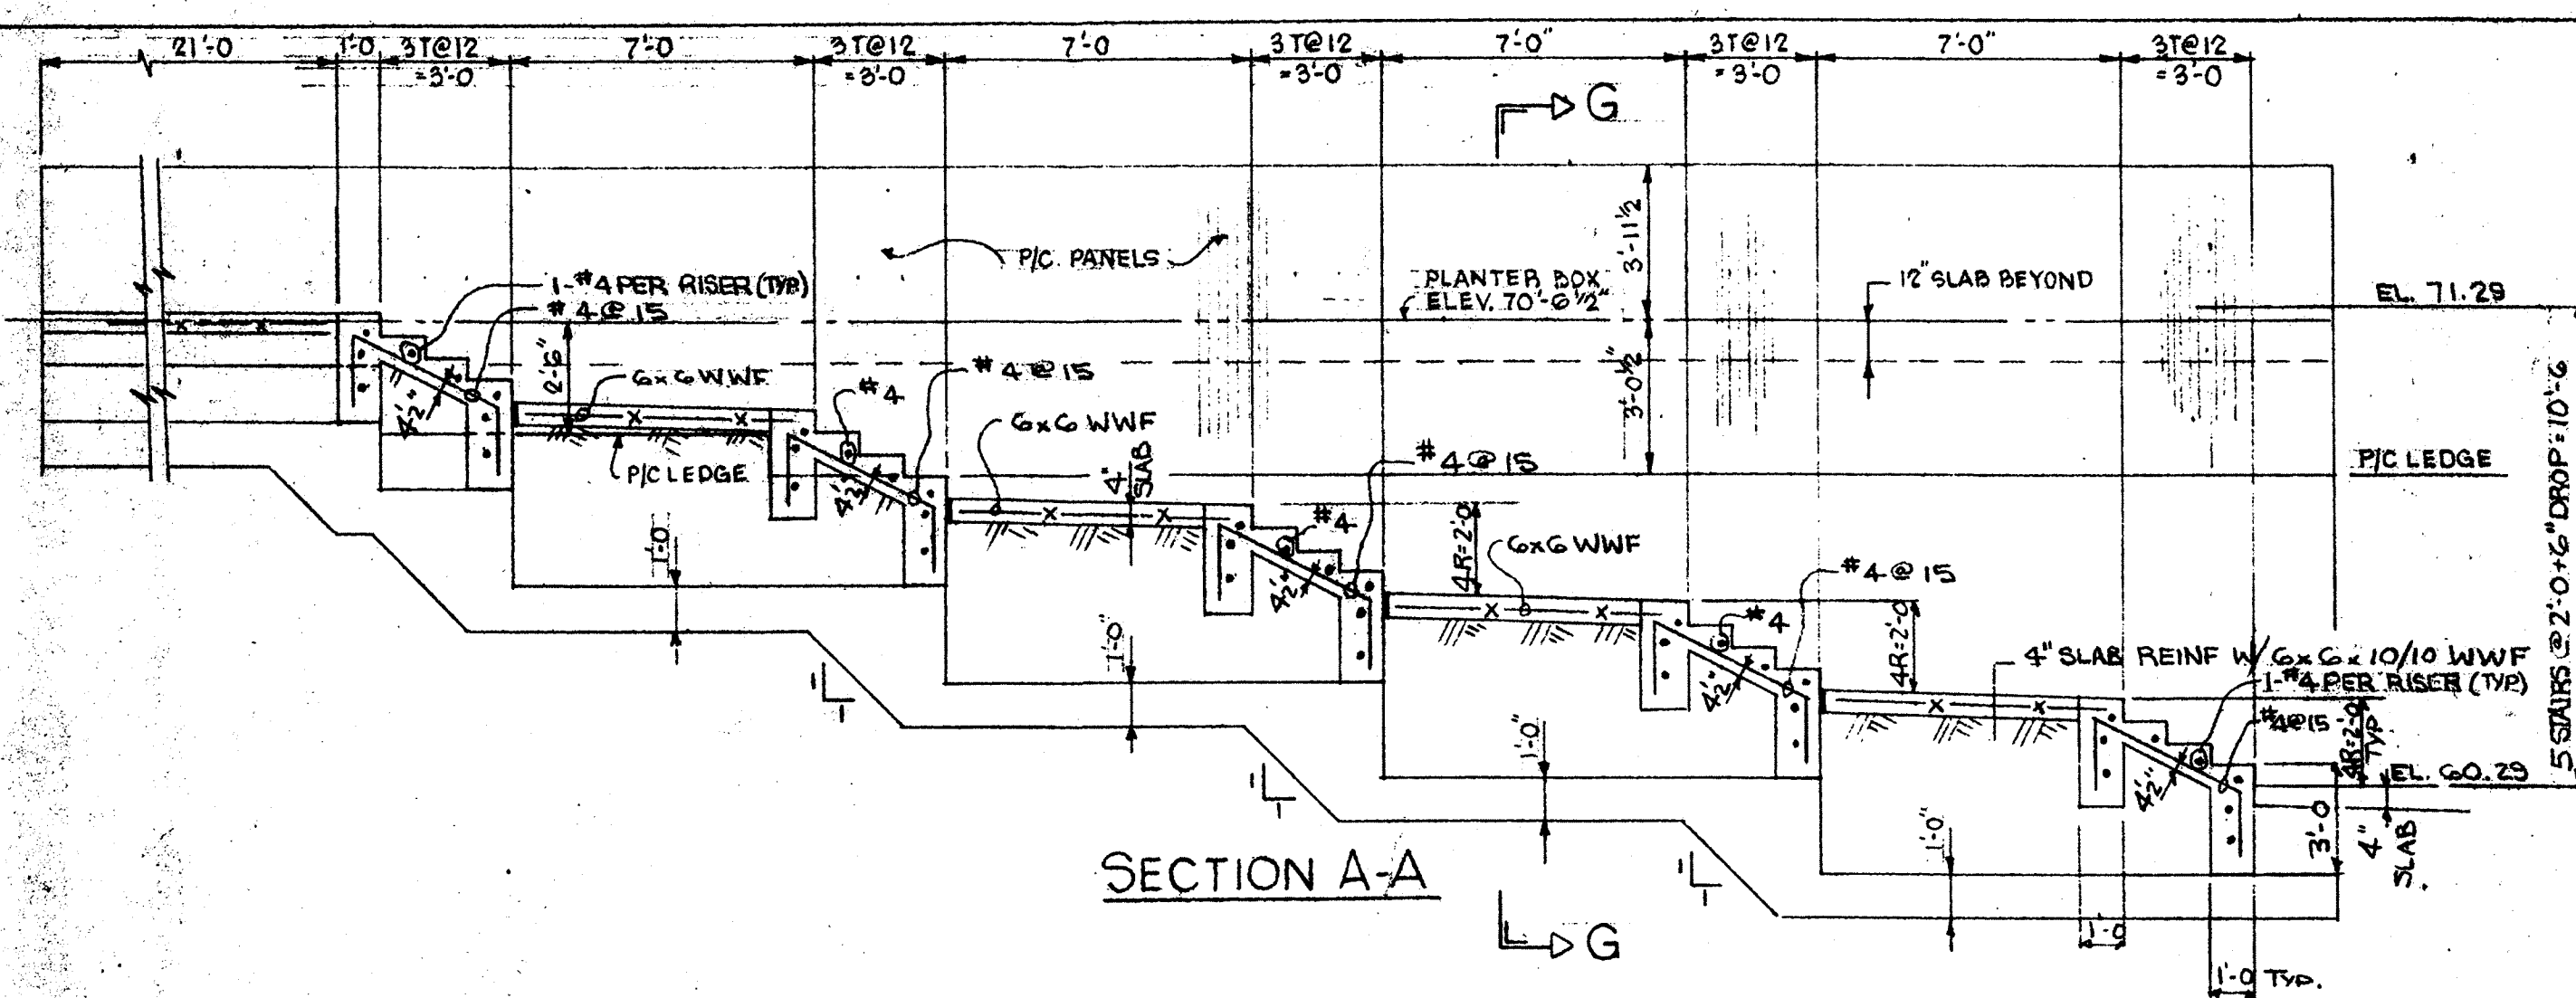


NOTE: ALL DIMENSIONS AND EXISTING CONDITIONS SHALL BE CHECKED AND VERIFIED BY THE CONTRACTOR AT THE SITE.

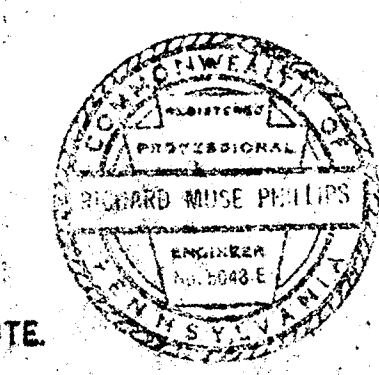

WASHINGTON COUNTY COURTHOUSE SQUARE
PARKING GARAGE




J. JAMES TILLMAN ARCHITECT

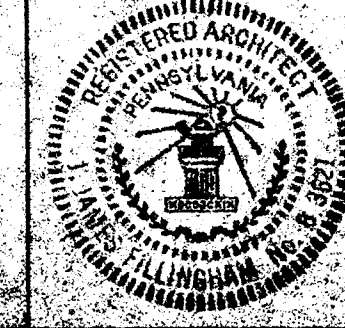

SECTIONS


DATE Oct. 31 77
REVISIONS

S 9

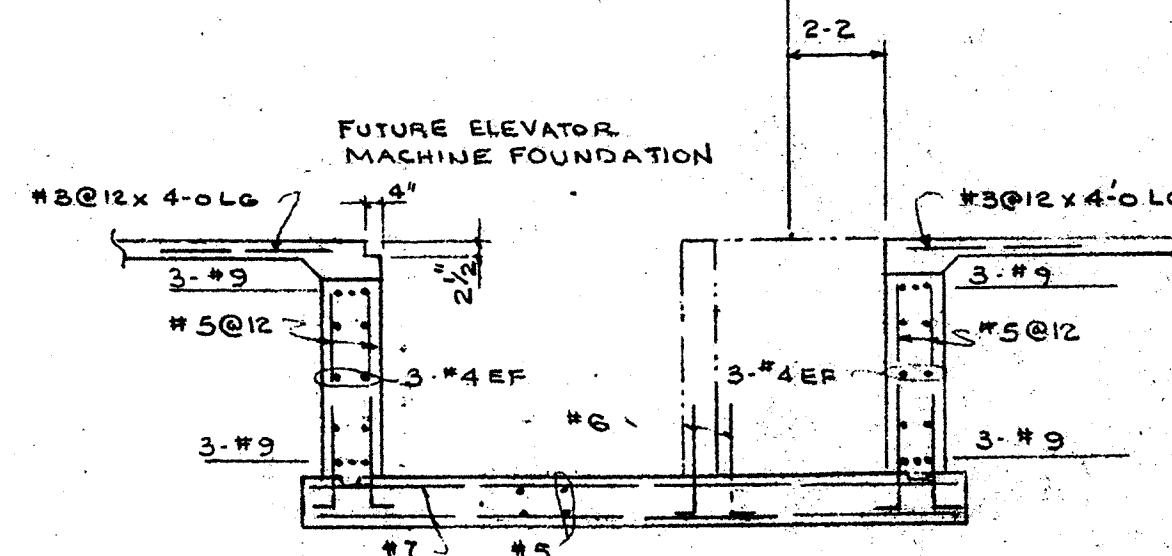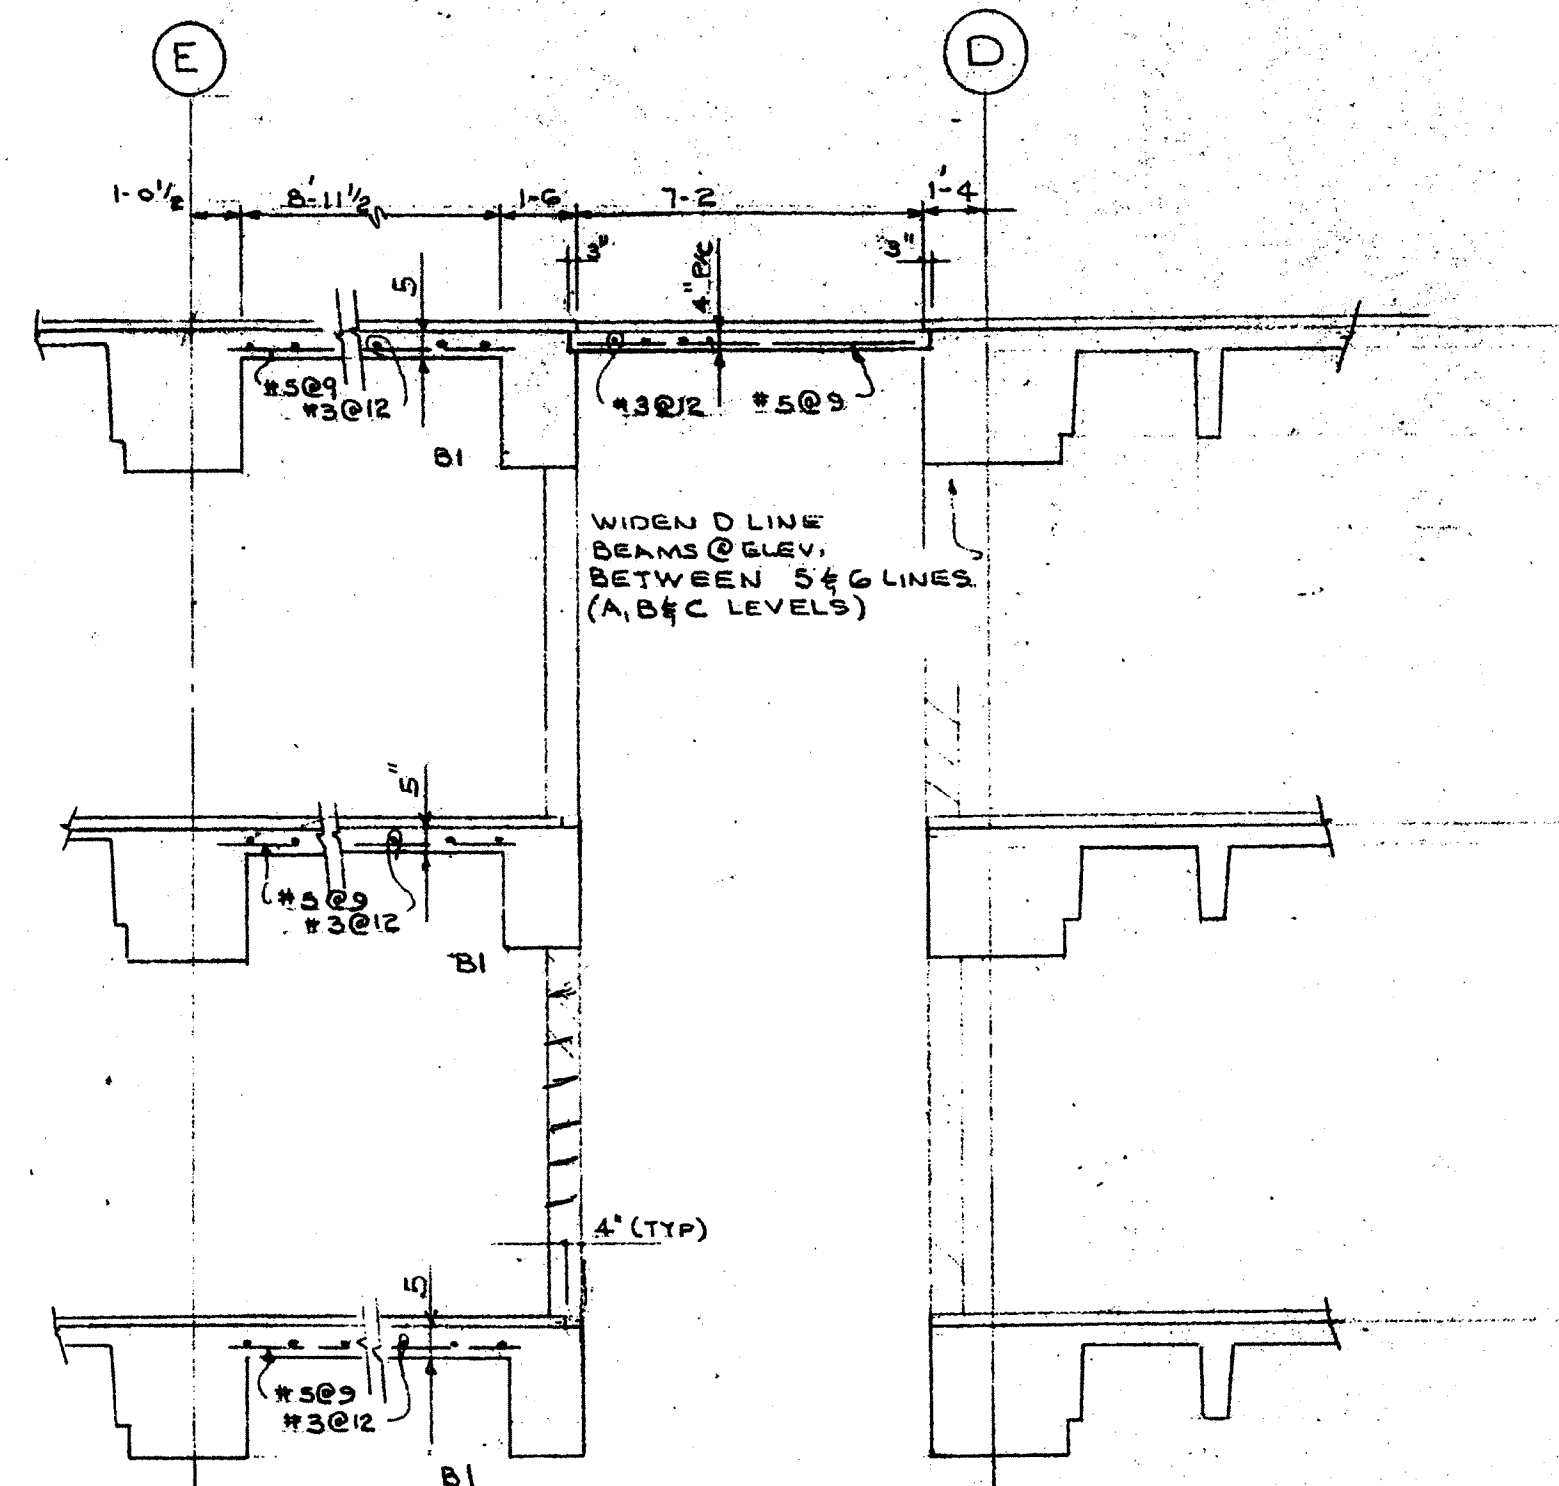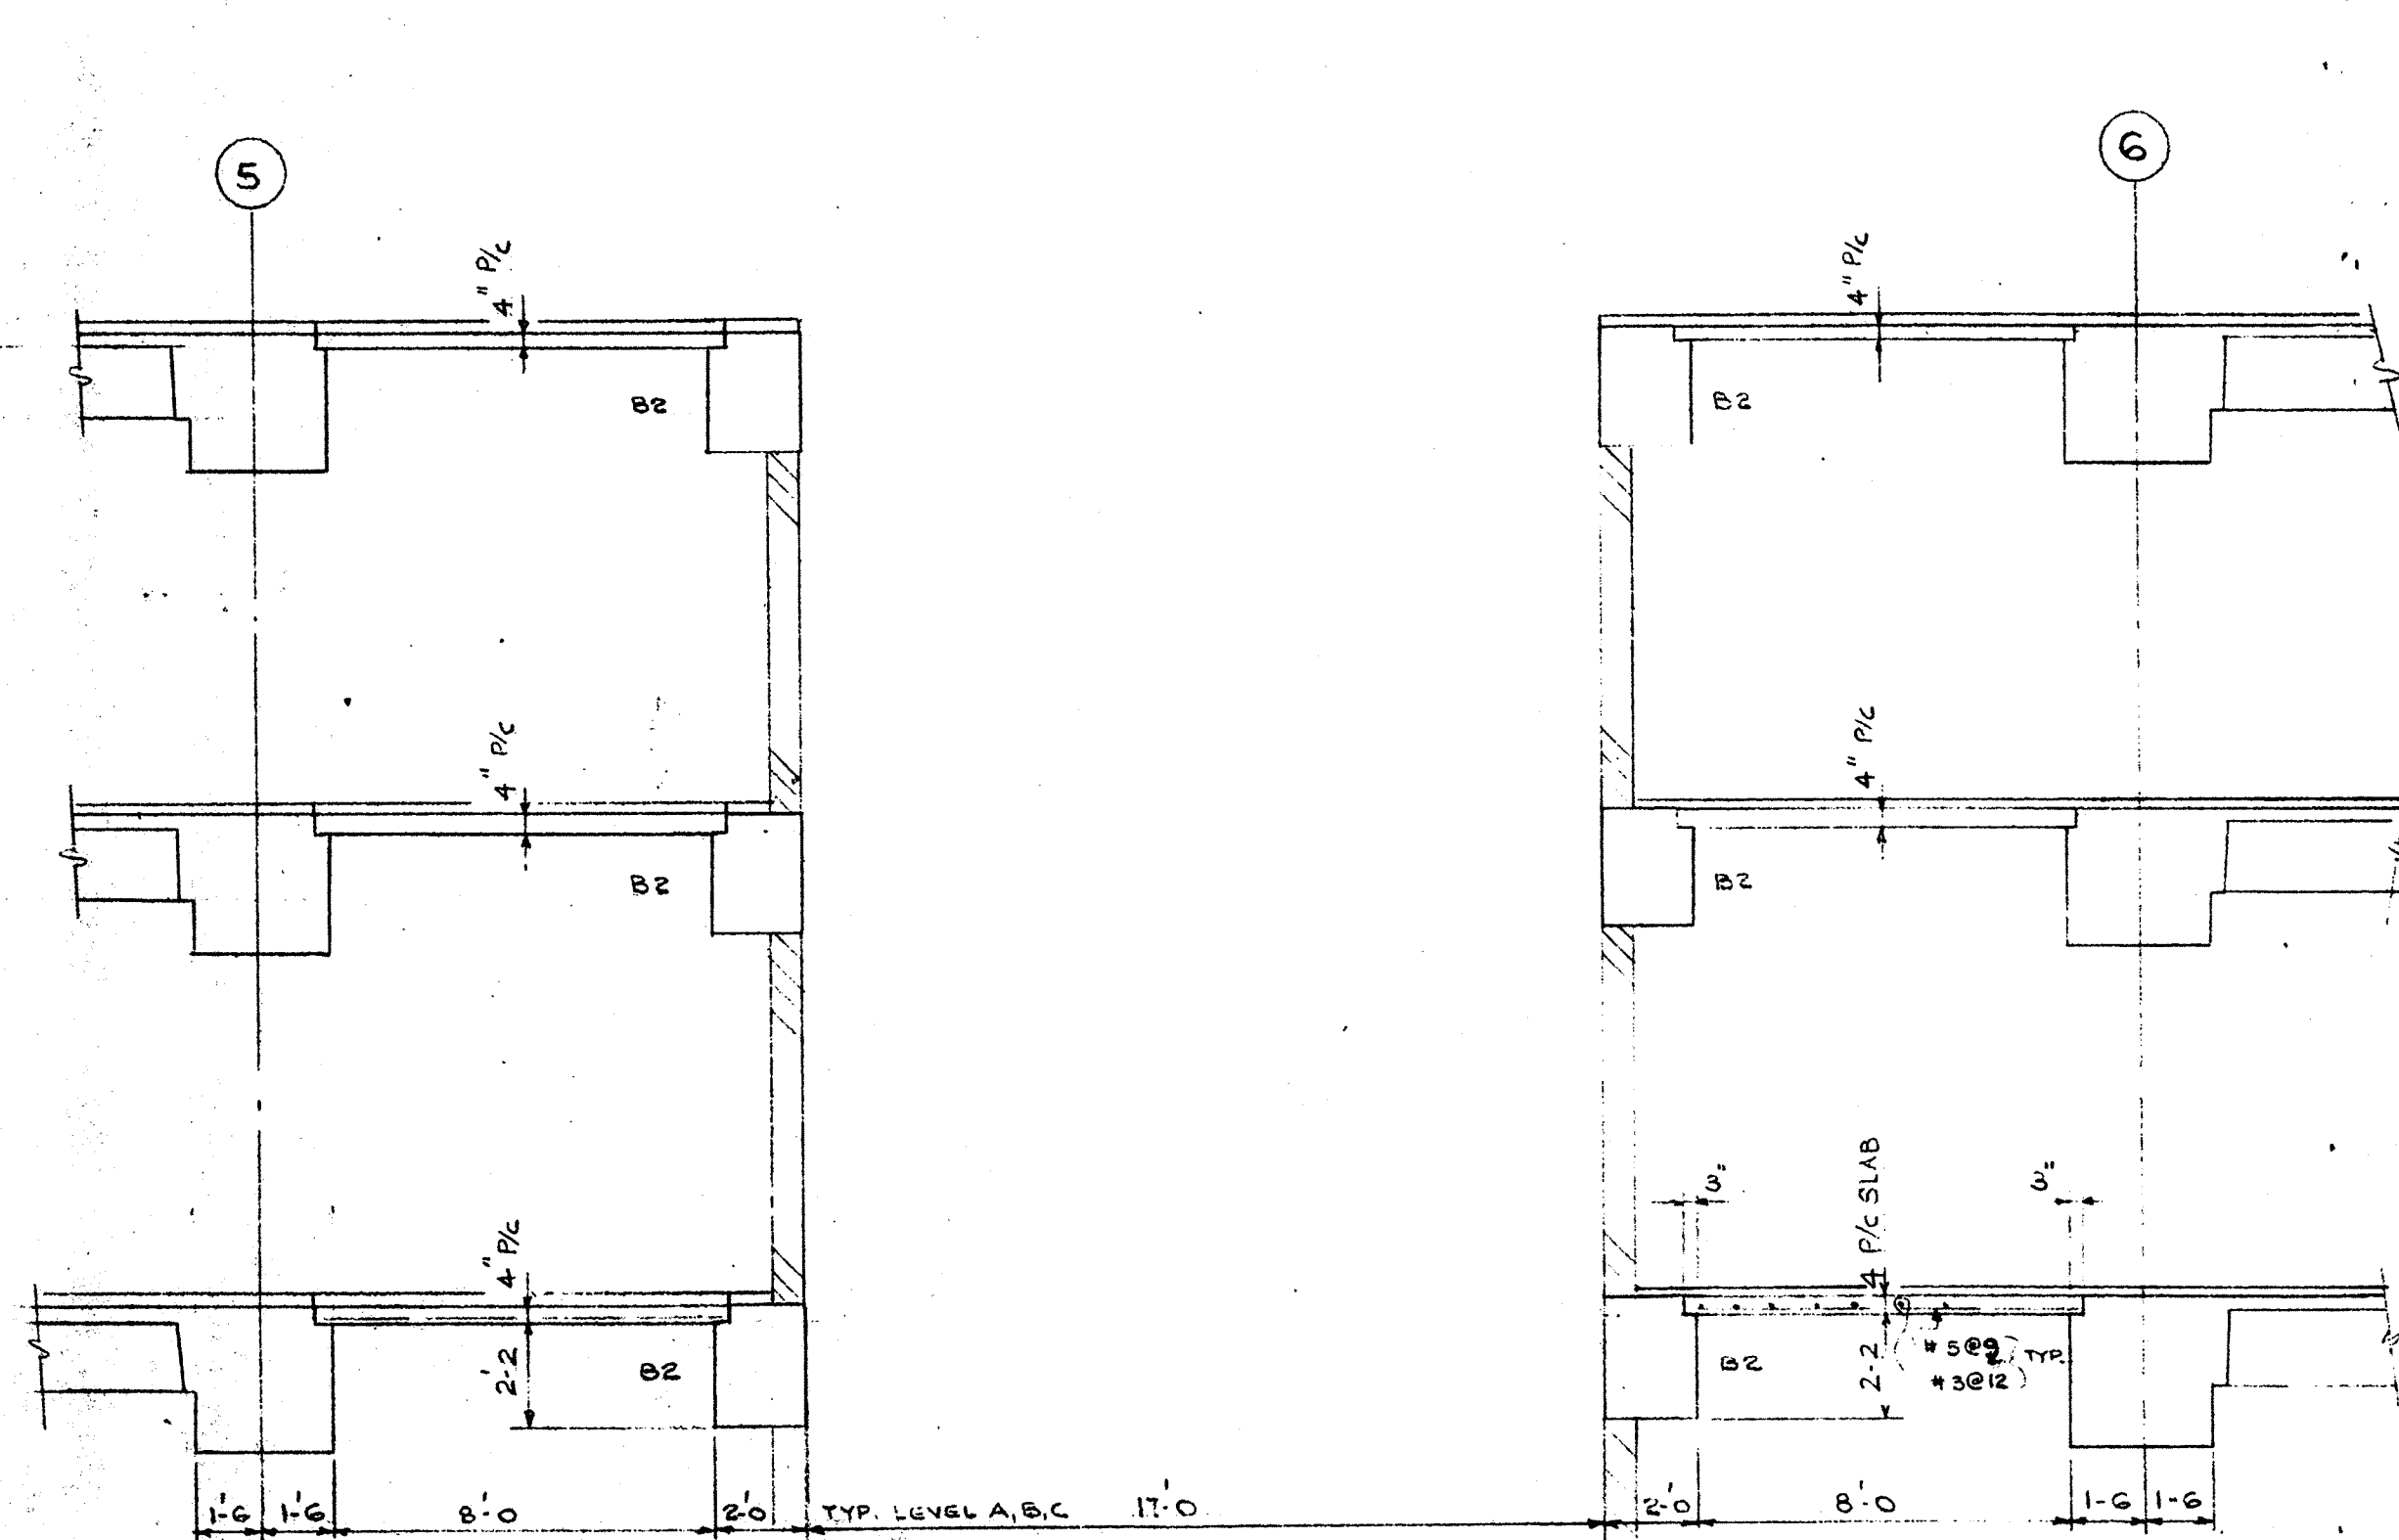


SECTION L-L

SECTION M-M

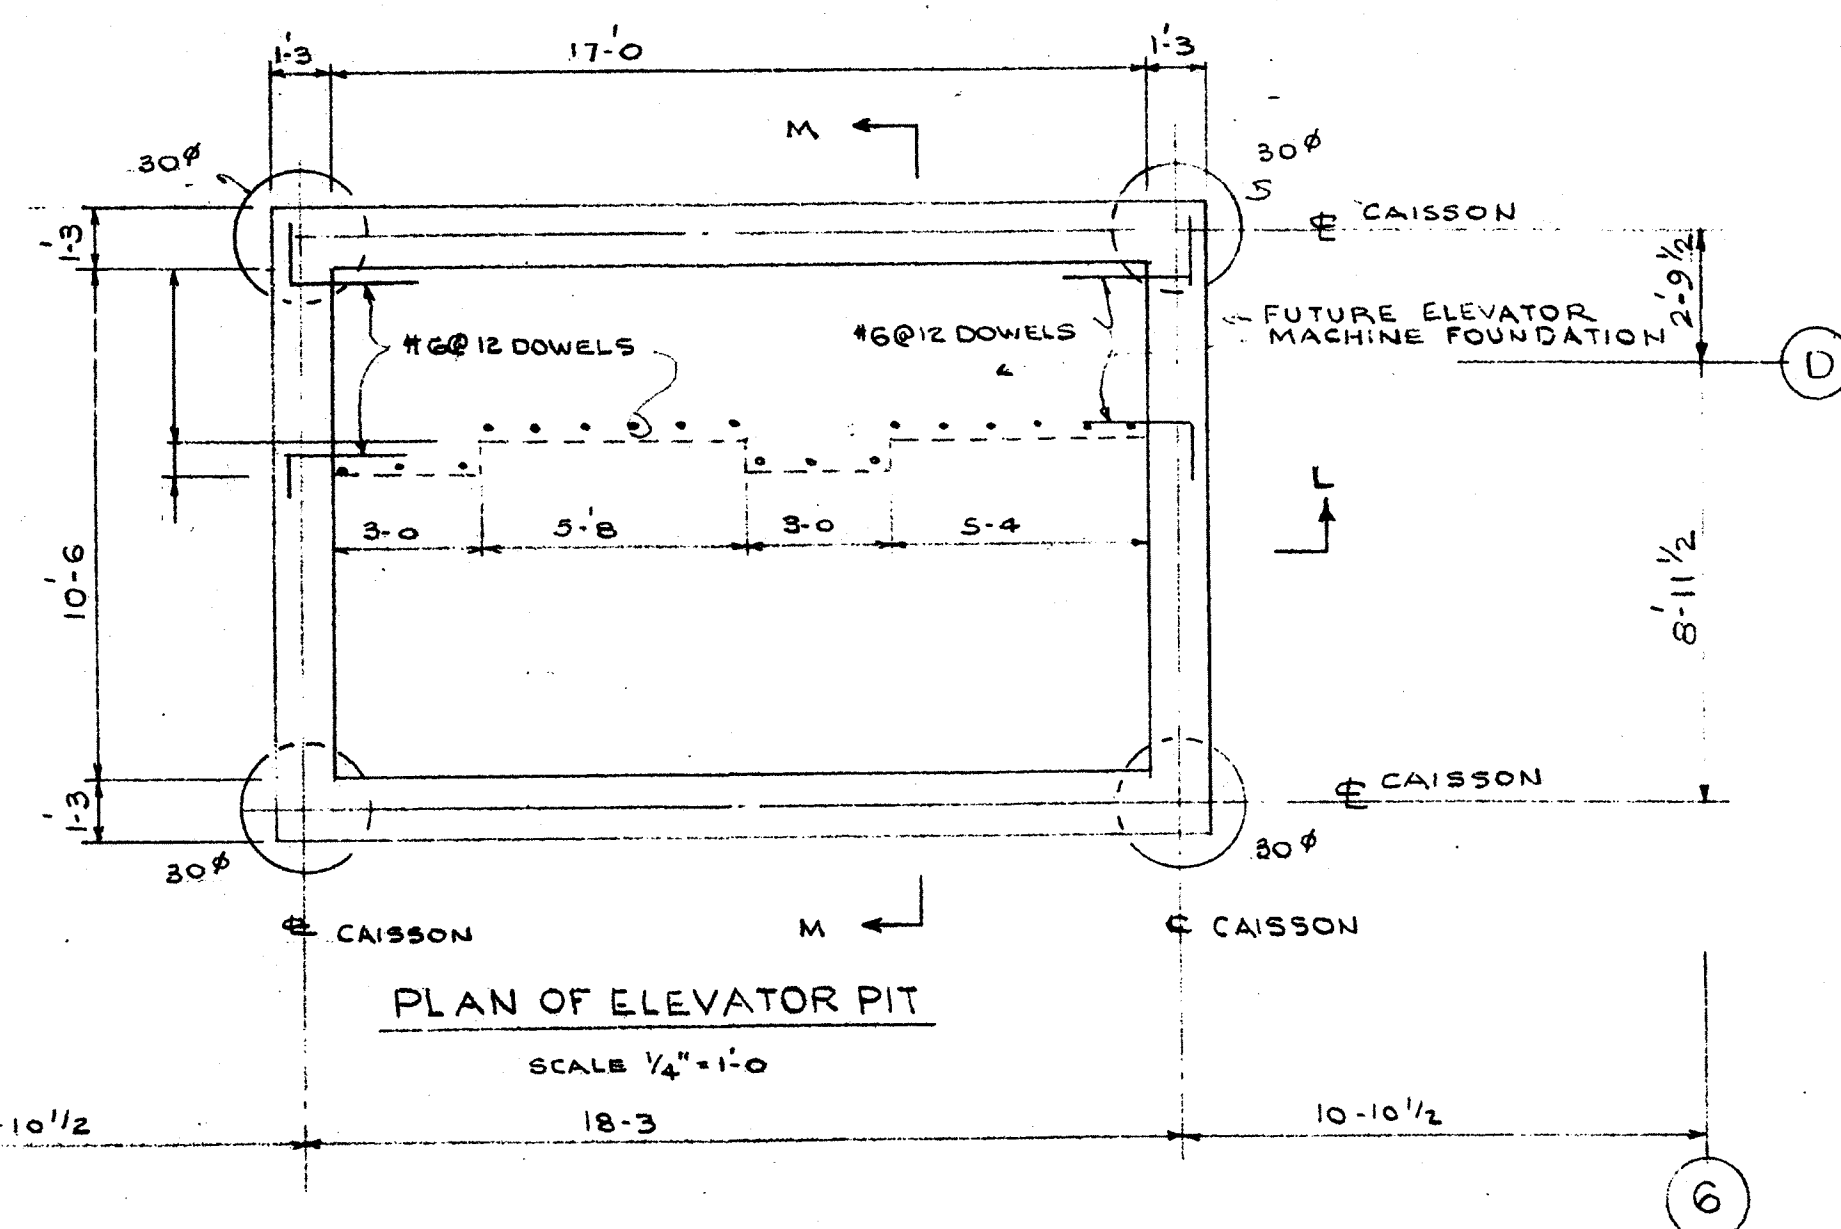


PLAN OF ELEVATOR PIT


SCALE 1/4"=1'-0"

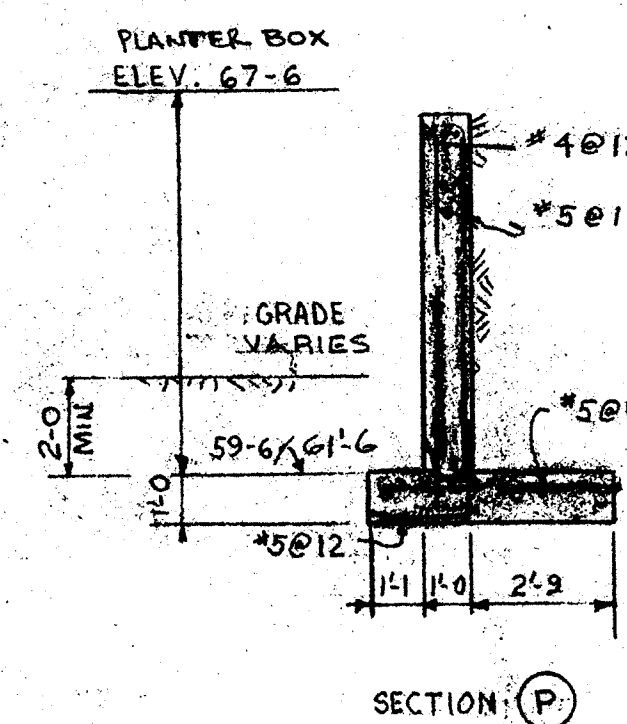


SECTION P

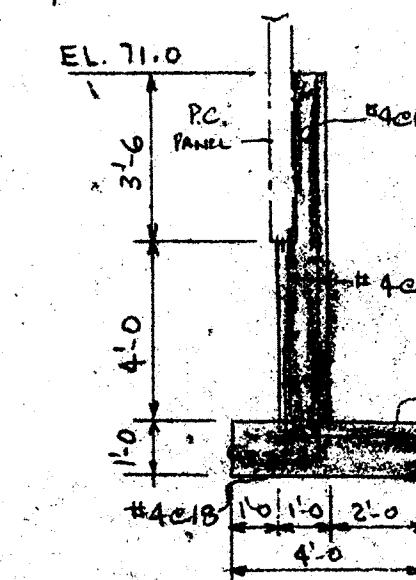


SECTION R

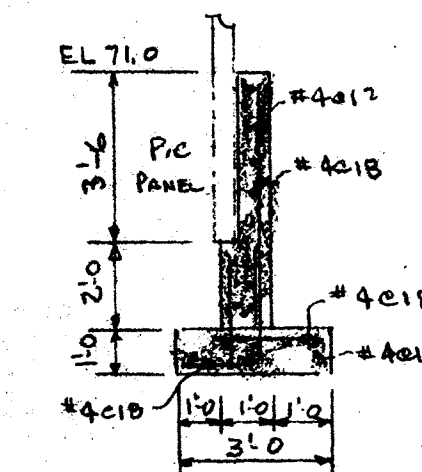


SECTION S

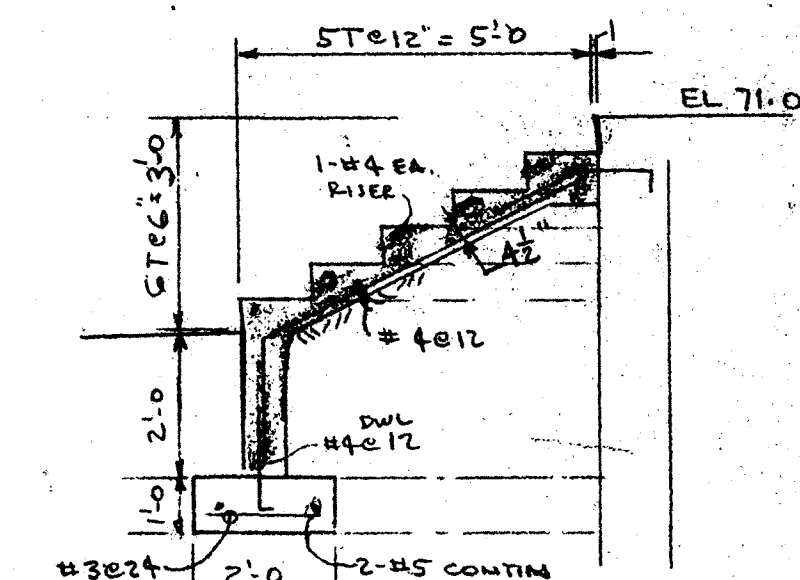

SECTION T

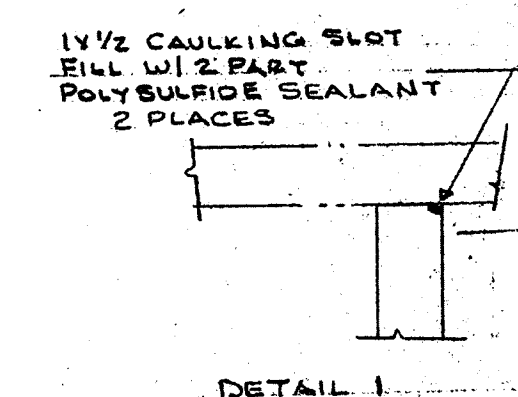



DETAIL 1

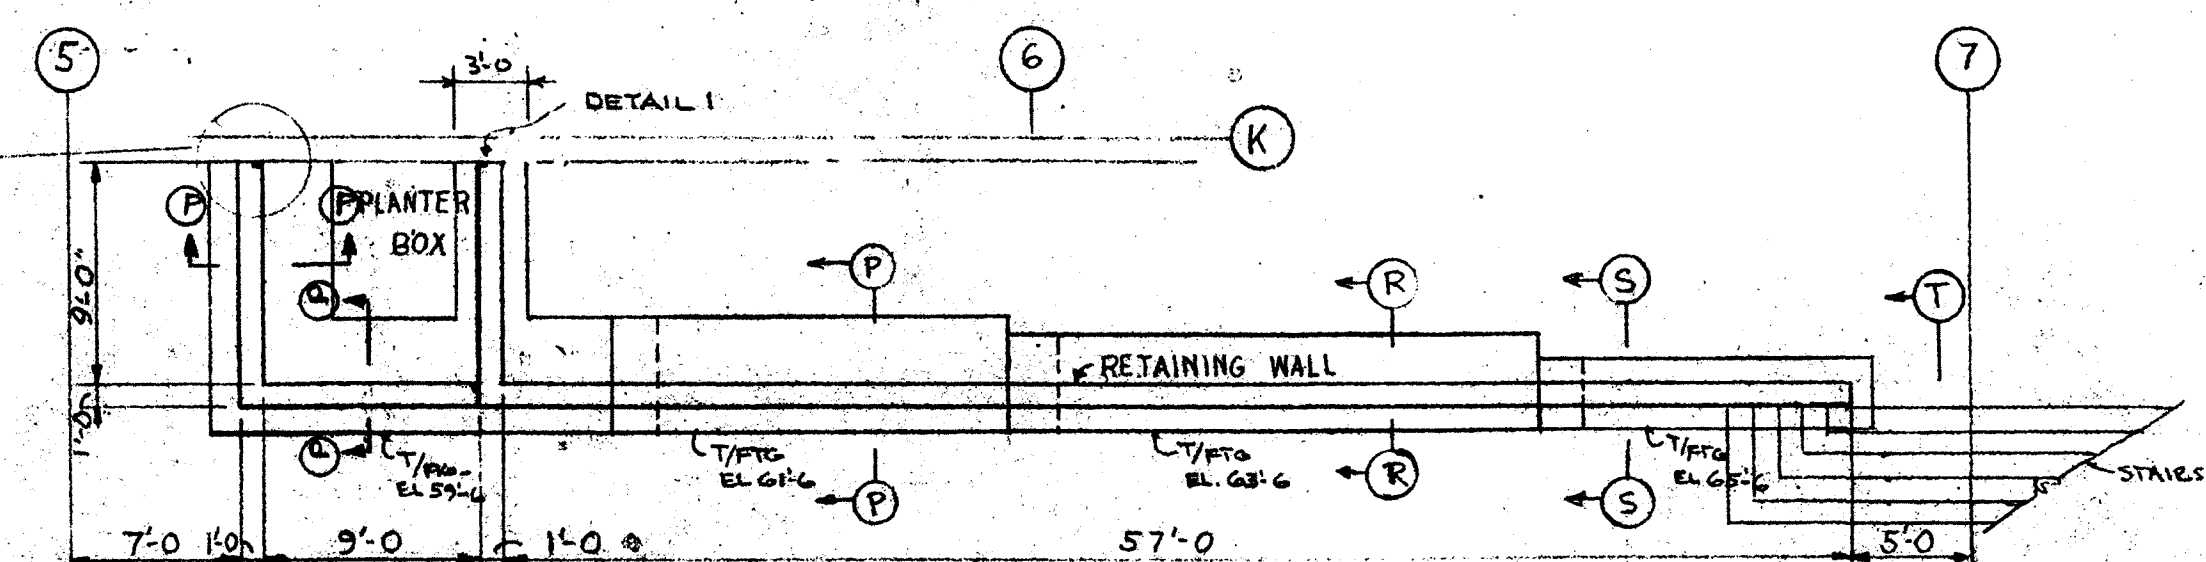


PLANTER BOX DETAILS - K LINE
(PLANTER BOX @ A-B SIMILAR)

NOTE: ALL DIMENSIONS AND EXISTING CONDITIONS SHALL BE CHECKED AND VERIFIED BY THE CONTRACTOR AT THE SITE.

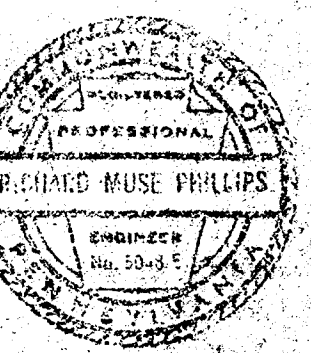


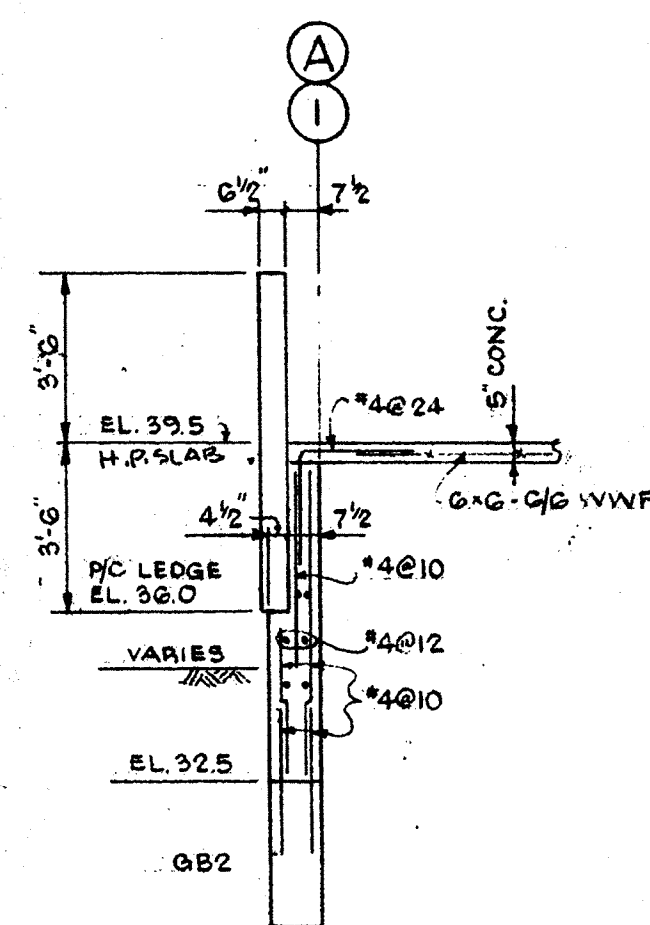


SECTION 1-1

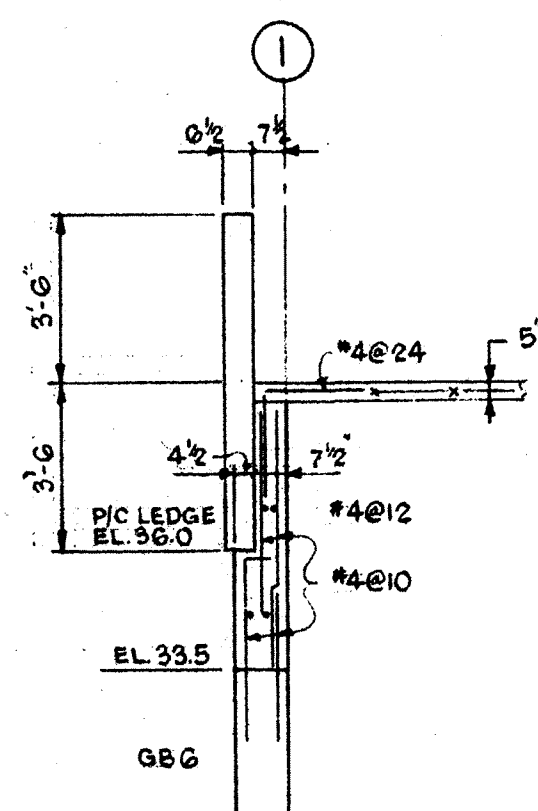


SECTION 2-2

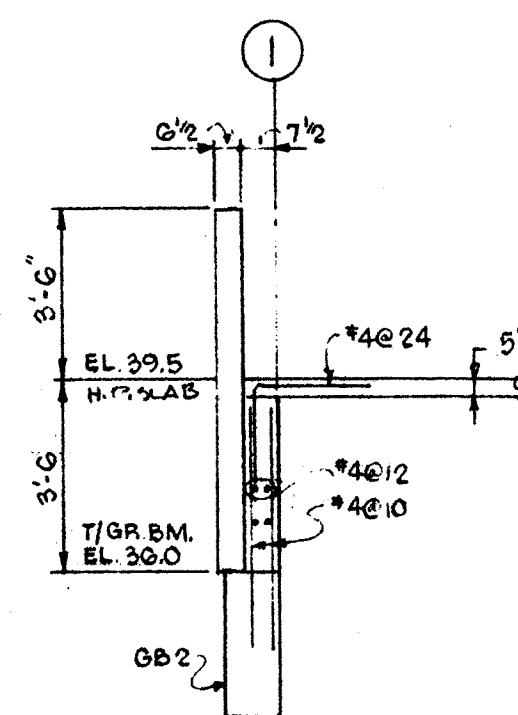


SECTION 3-3

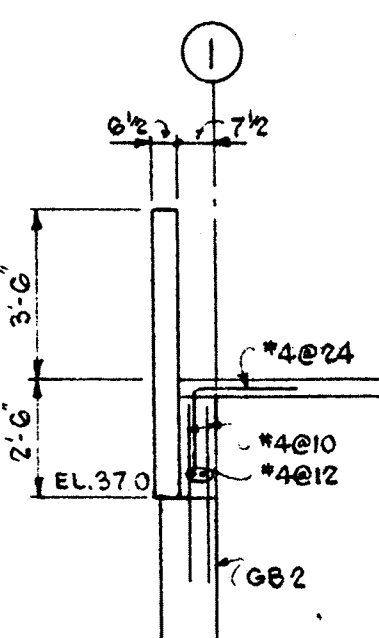


SECTION 4-4

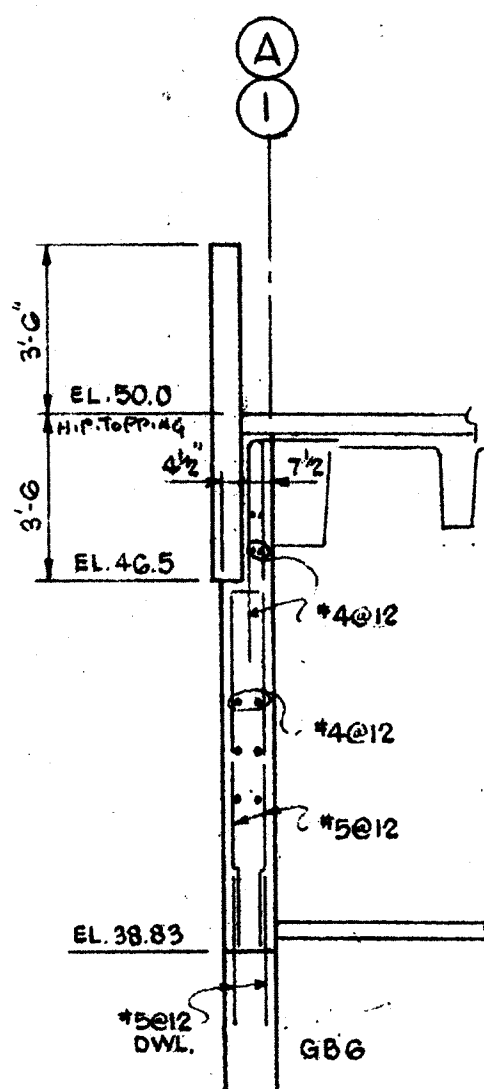


SECTION 5-5

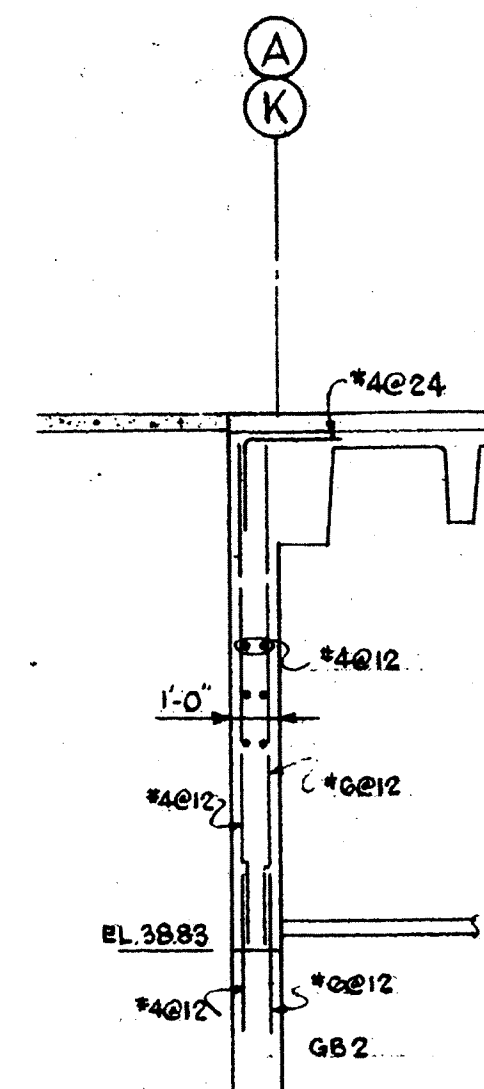


SECTION 6-6

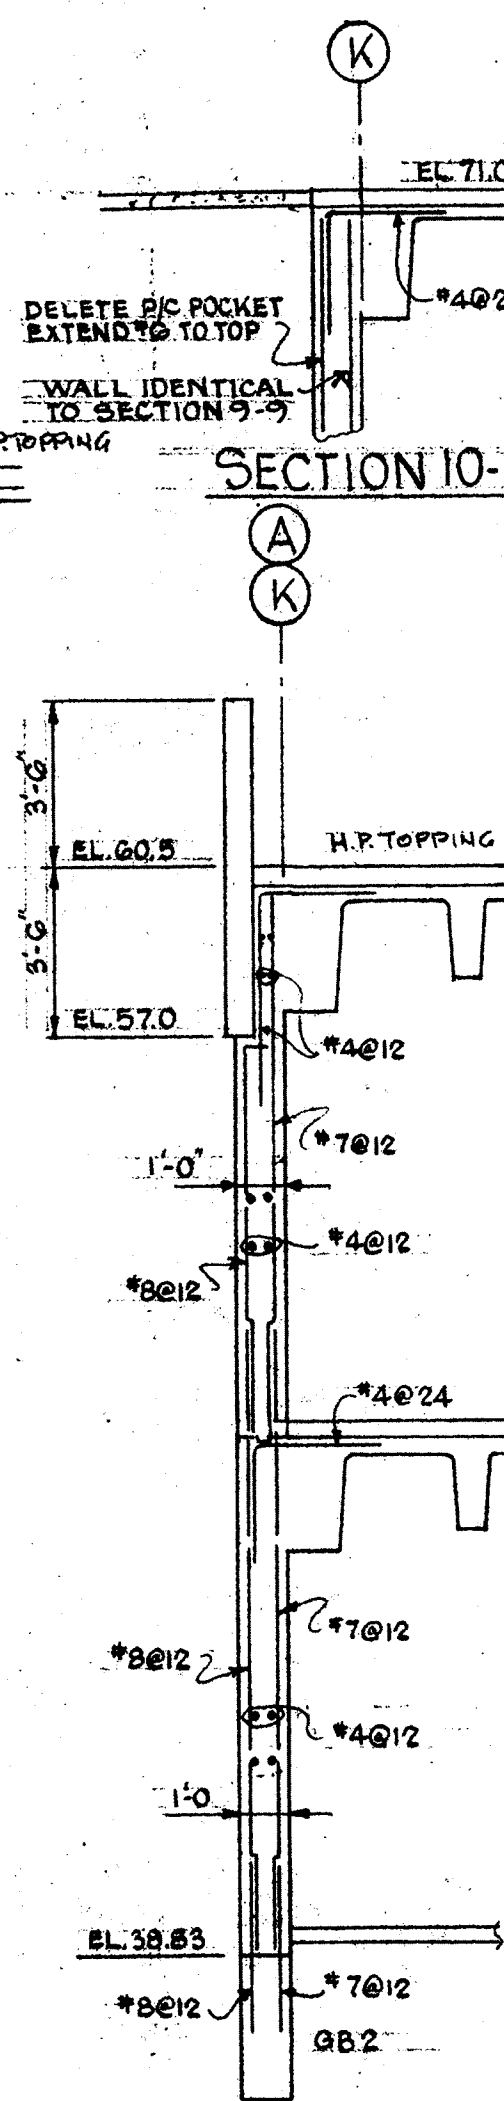


SECTION 7-7

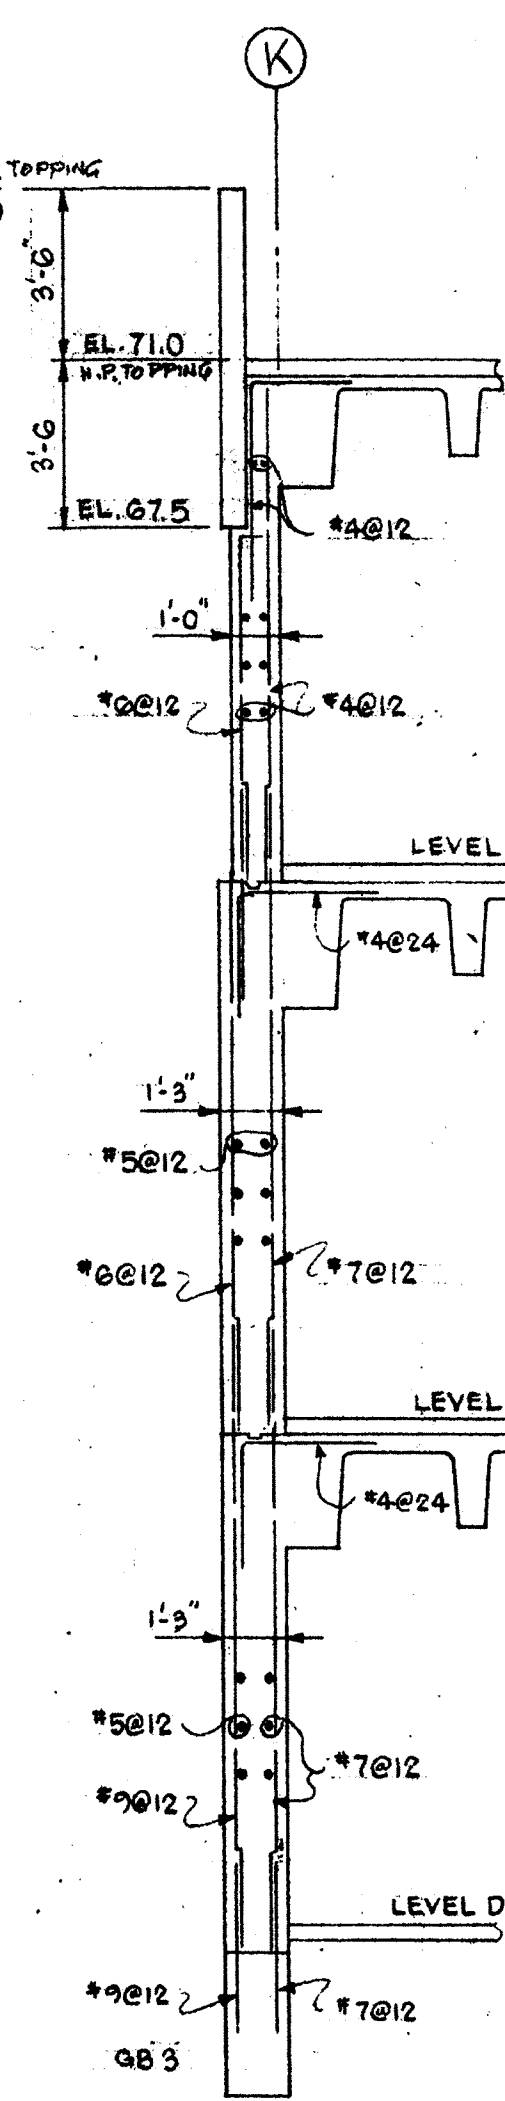


SECTION 9-9

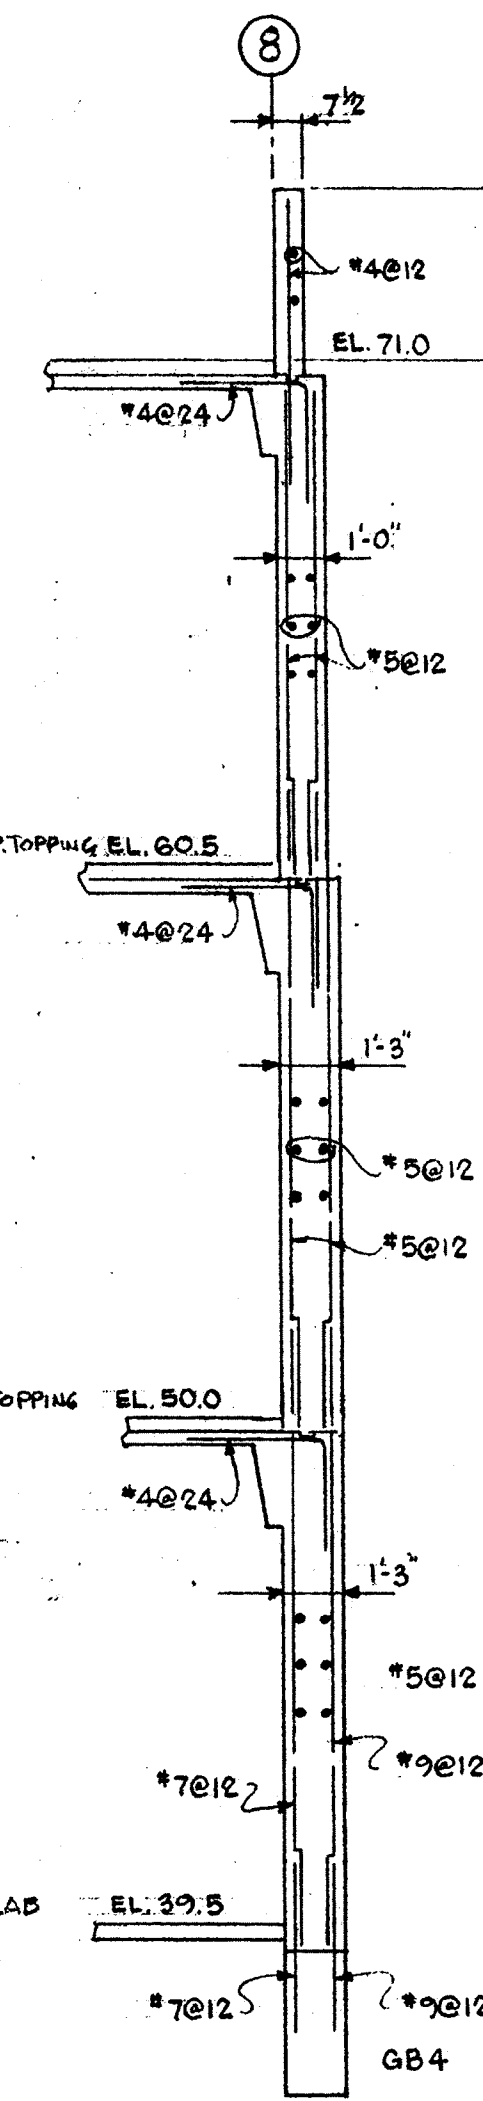


SECTION 11-11

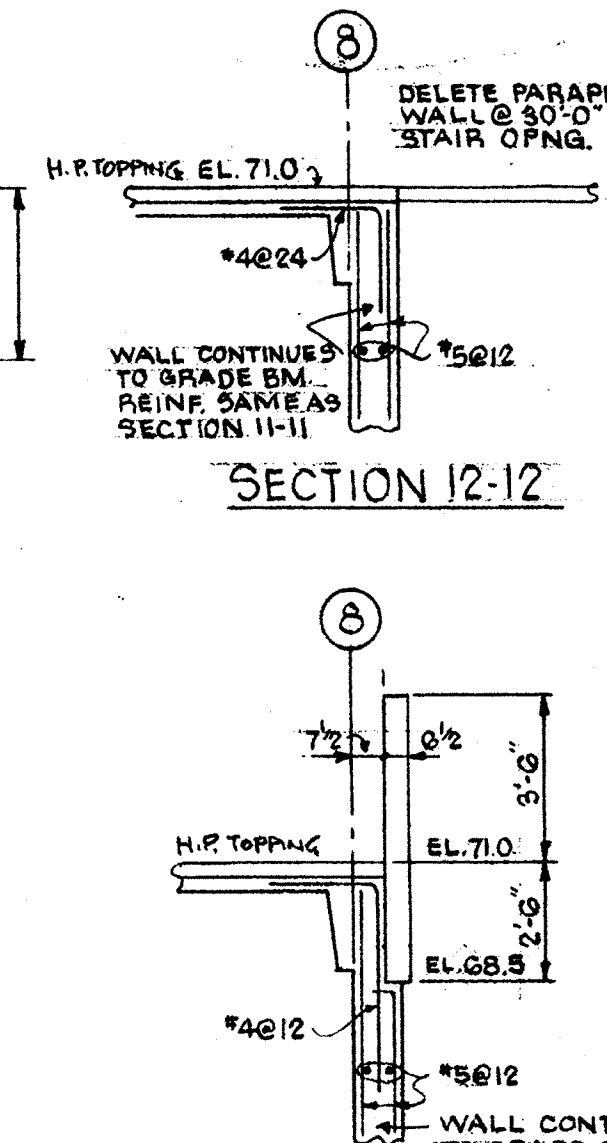


SECTION 12-12

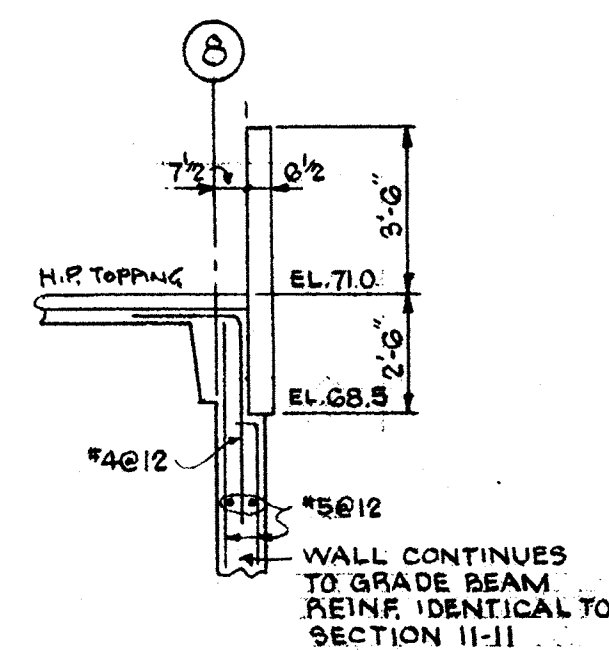

SECTION 13-13


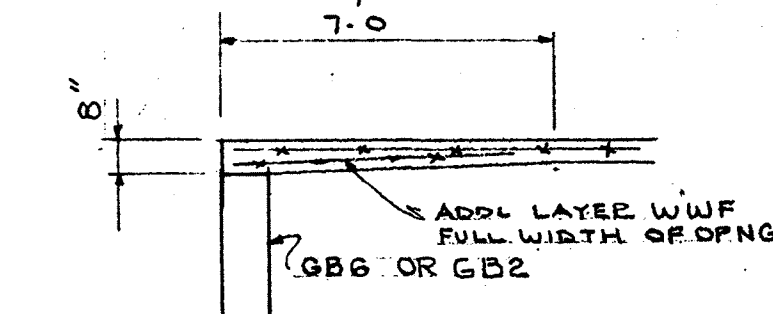


SECTION 14-14

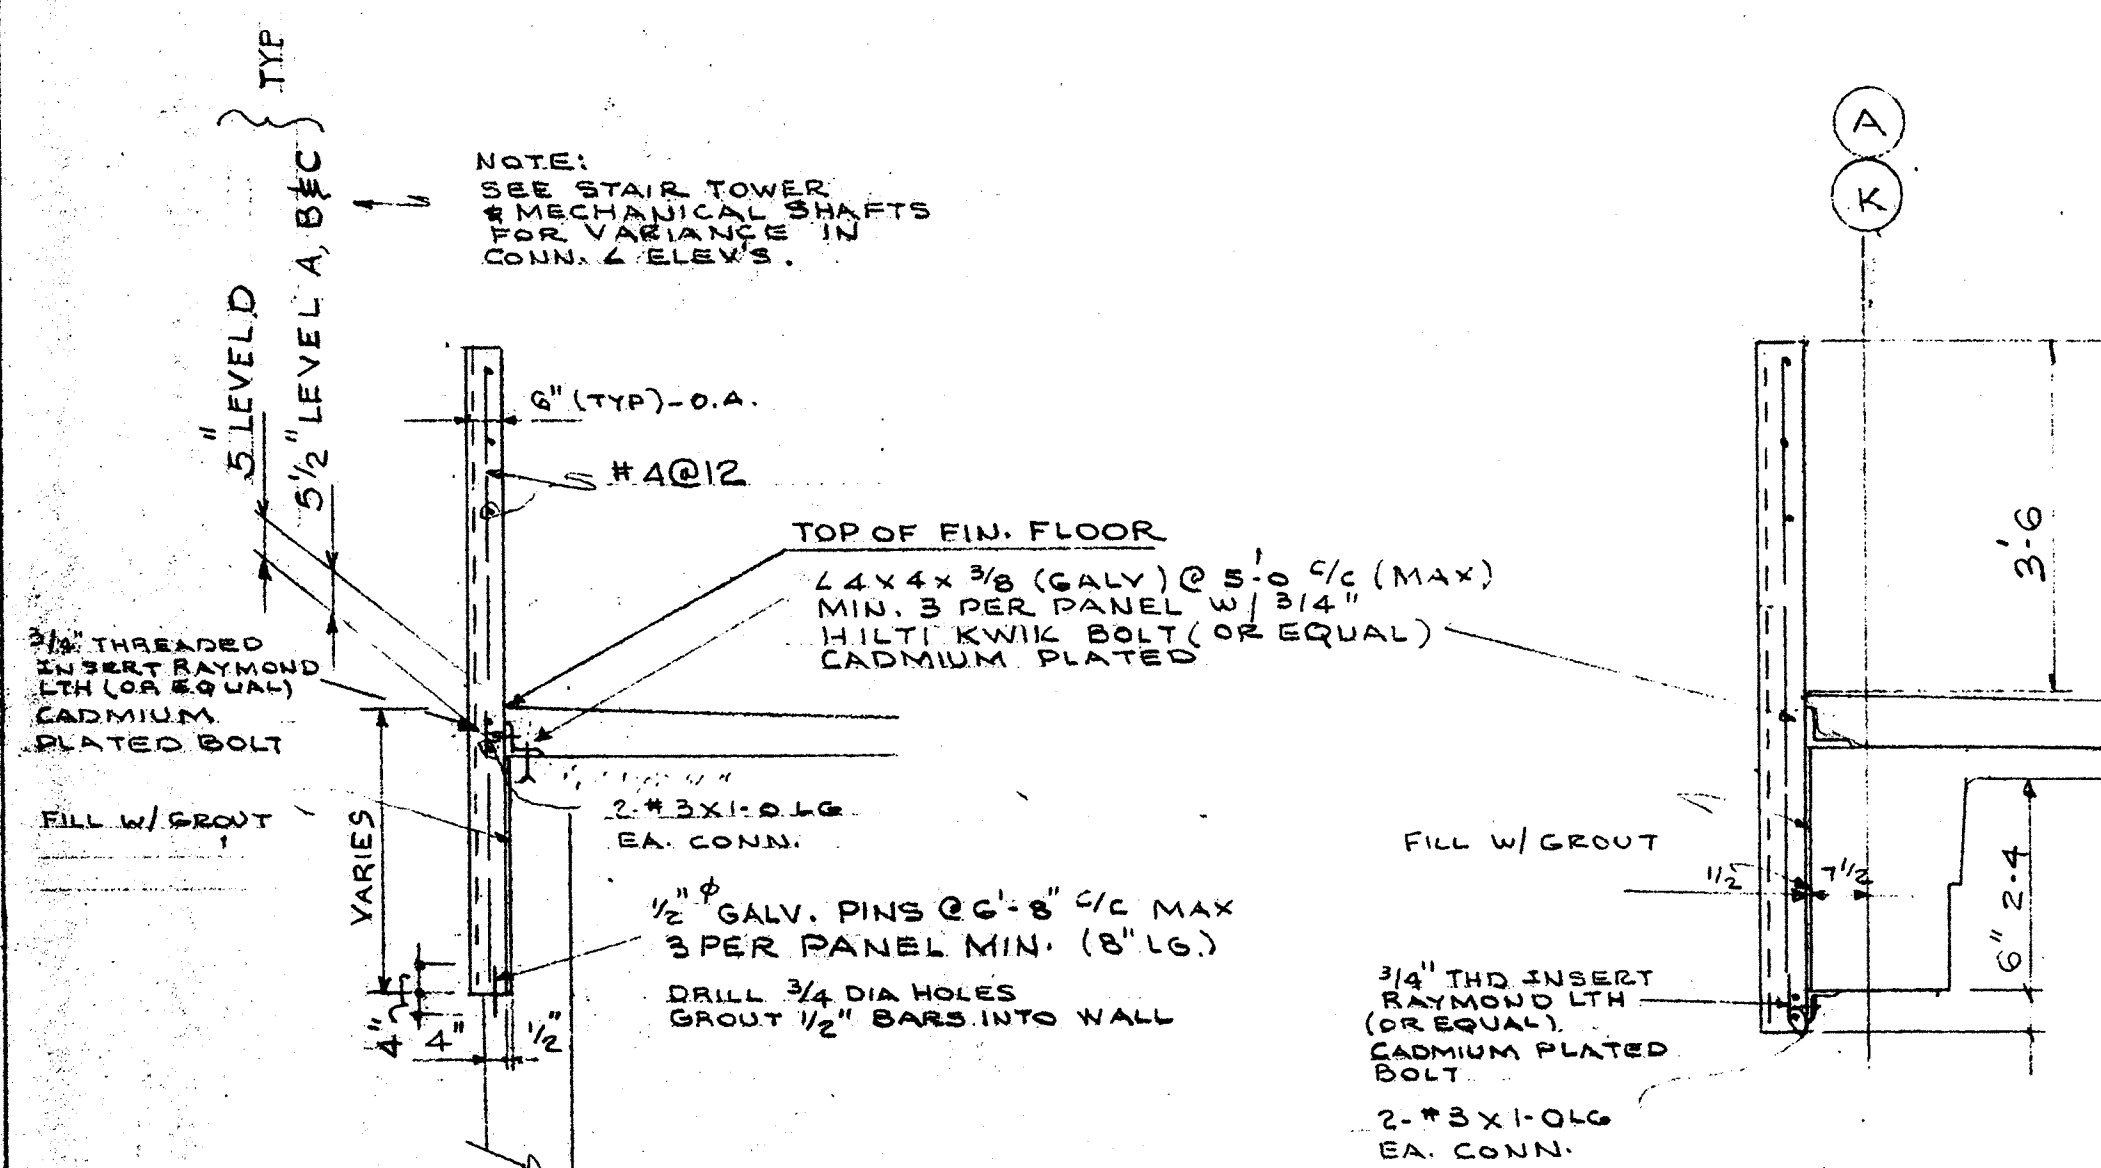

TYPICAL PRECAST CONCRETE CONNECTION DETAILS

4x4x3/8 (GALV) @ 5'-0" (MAX)
MIN. 3 PER PANEL
SPACED TO MEET #
OF PAN JOISTS W/ 3/4"
HILTI KWIK BOLTS
OR EQUAL CADMIUM PL'D.
RAYMOND 3/4" LTH
TOP & BOTT

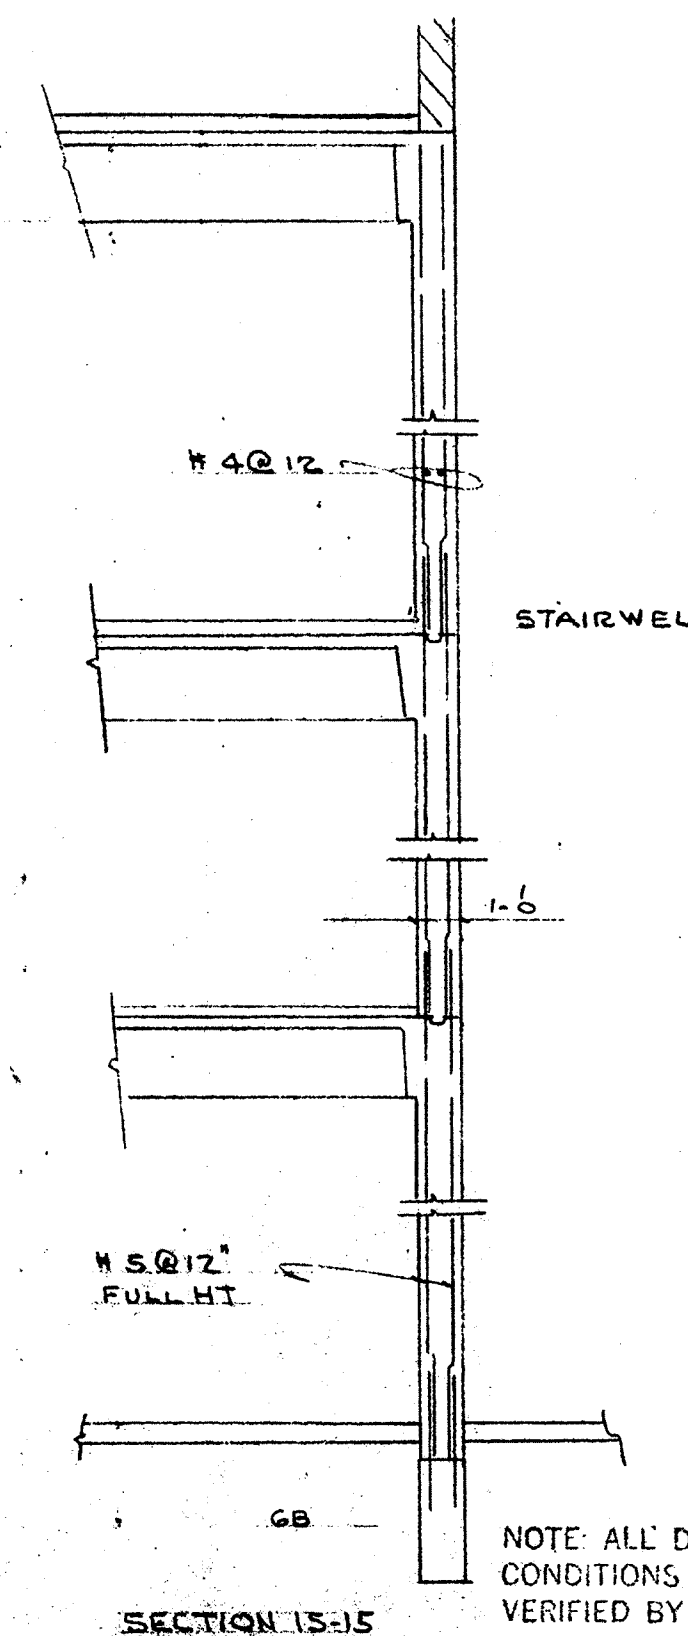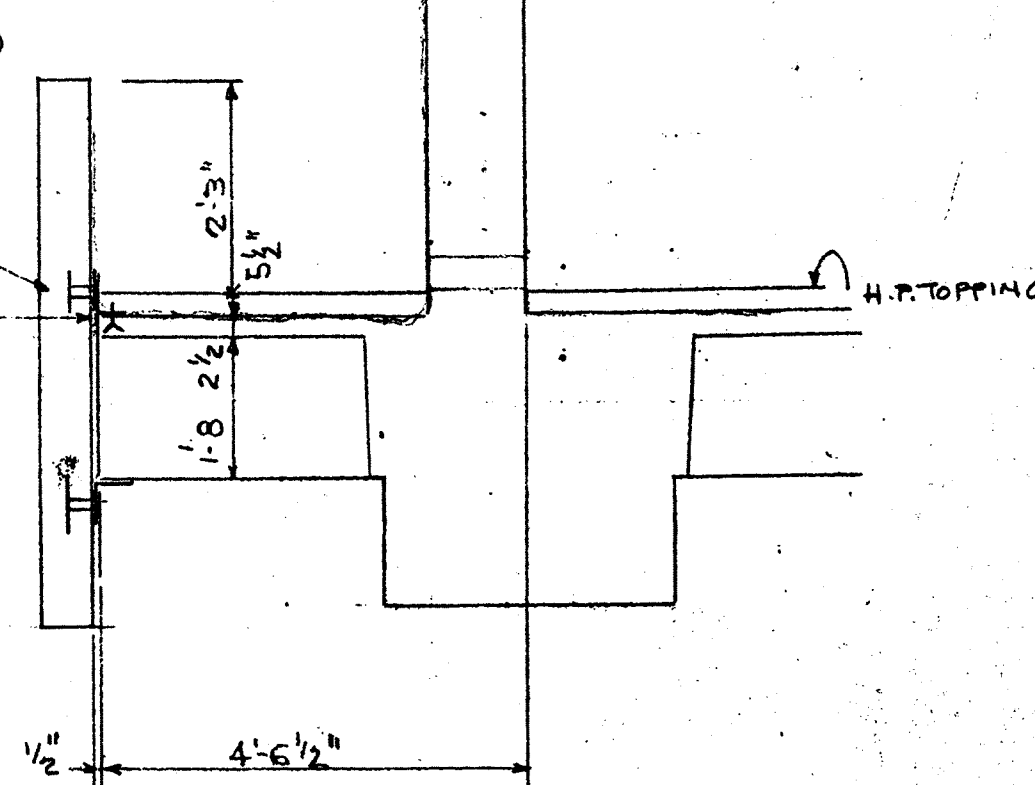

SECTION 13-15

NOTE: ALL DIMENSIONS AND EXISTING CONDITIONS SHALL BE CHECKED AND VERIFIED BY THE CONTRACTOR AT THE SITE.

